


# MAP 4 - PROPOSED MASTER SITE PLAN

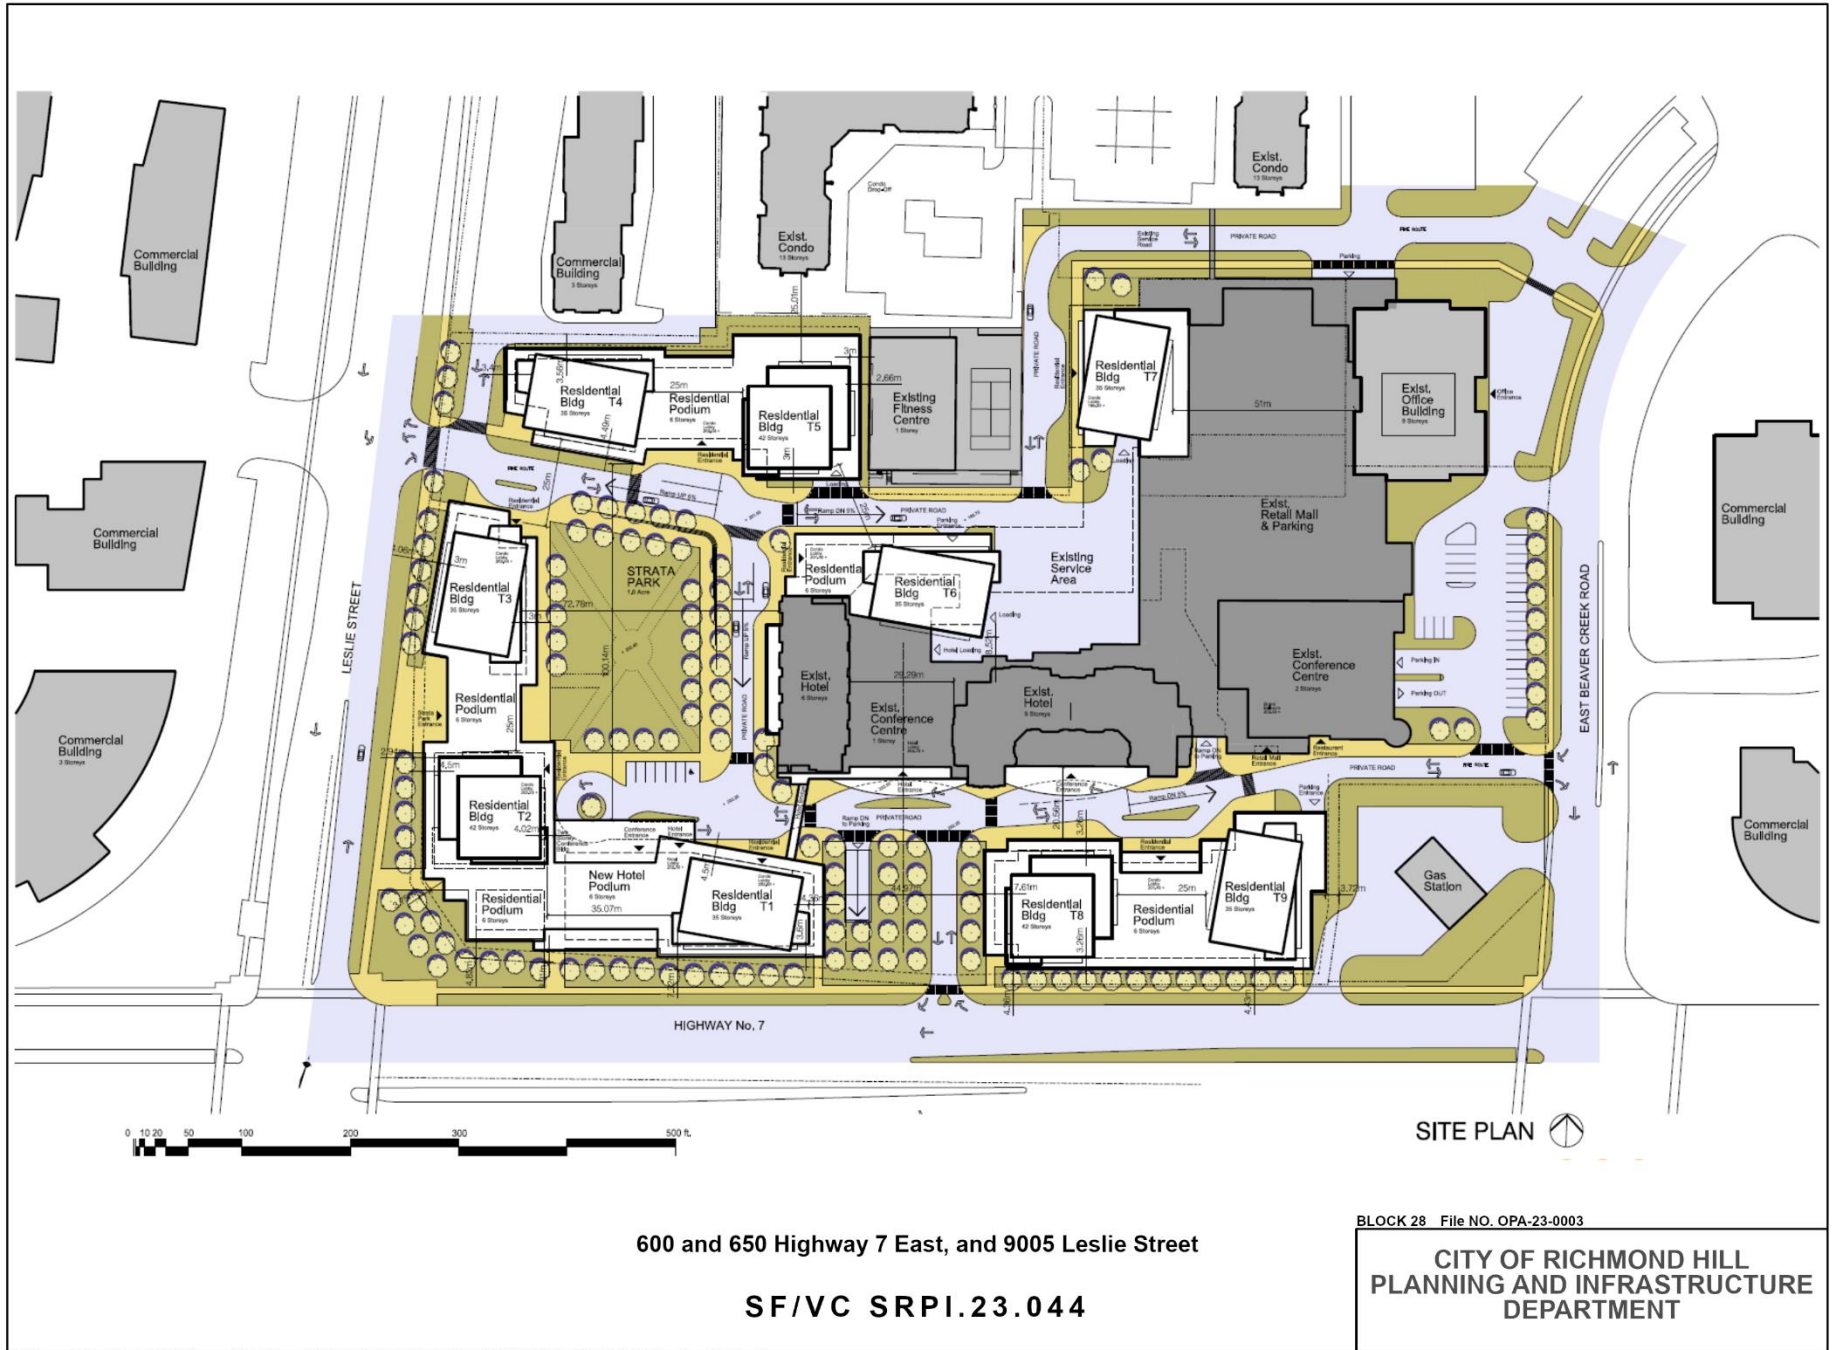

600 and 650 Highway 7 East, and 9005 Leslie Street

SF/VC SRPI.23.044

BLOCK 28 File NO. OPA-23-0003

CITY OF RICHMOND HILL  
PLANNING AND INFRASTRUCTURE  
DEPARTMENT