


# MAP 7 - PROPOSED FLOOR PLANS

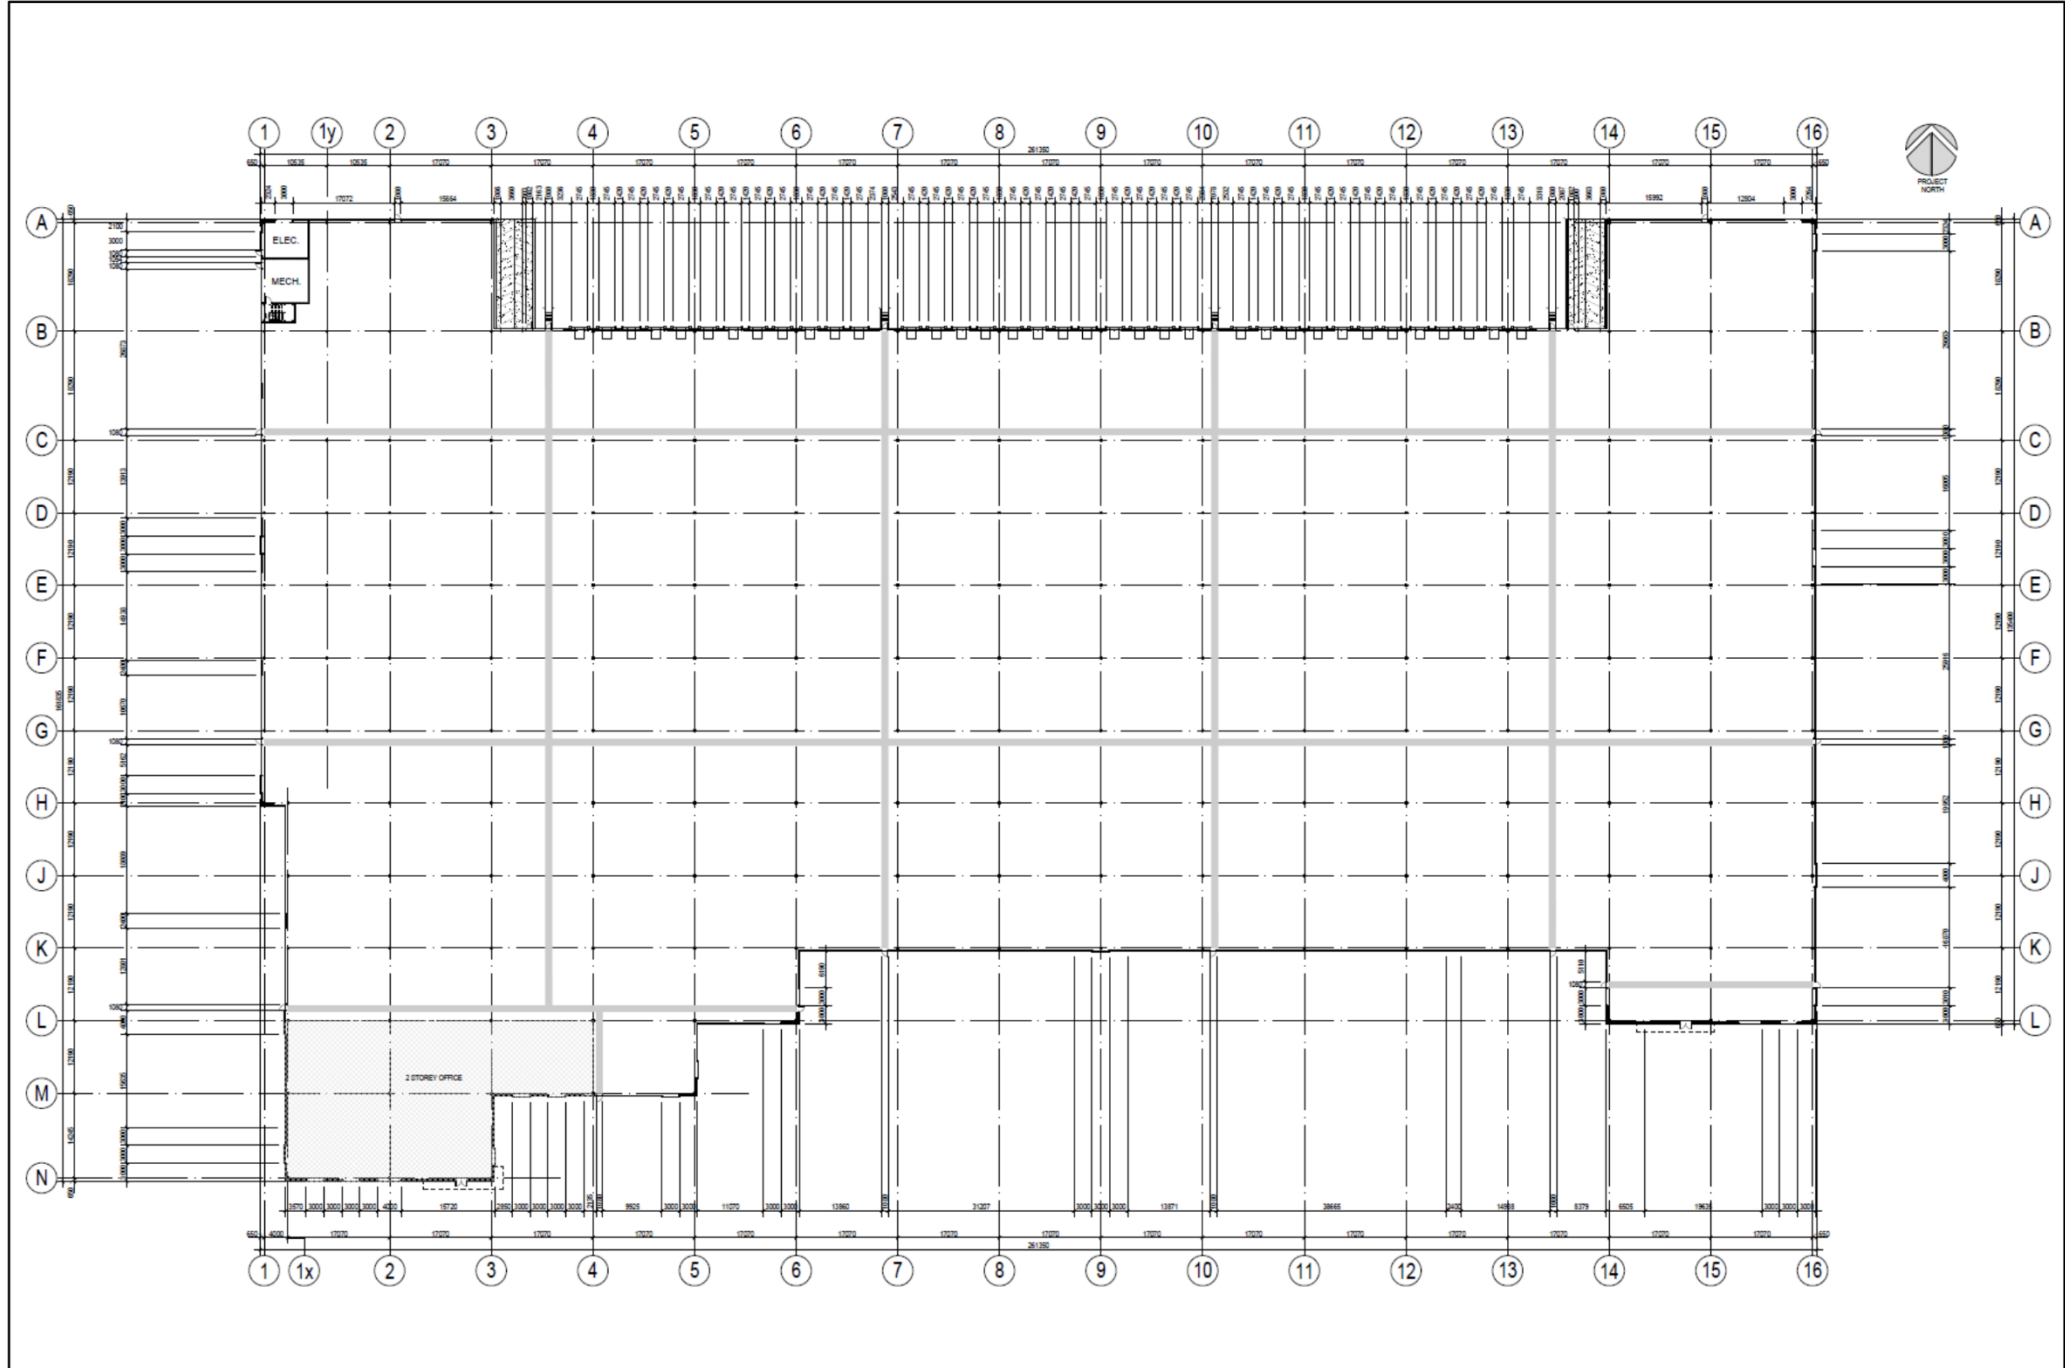

0 East Beaver Creek Road

GL/VC SRPI.23.051

BLOCK 28 File NO. SP-23-0006

**CITY OF RICHMOND HILL  
PLANNING AND INFRASTRUCTURE  
DEPARTMENT**