


MAP 6 - PROPOSED SITE PLAN

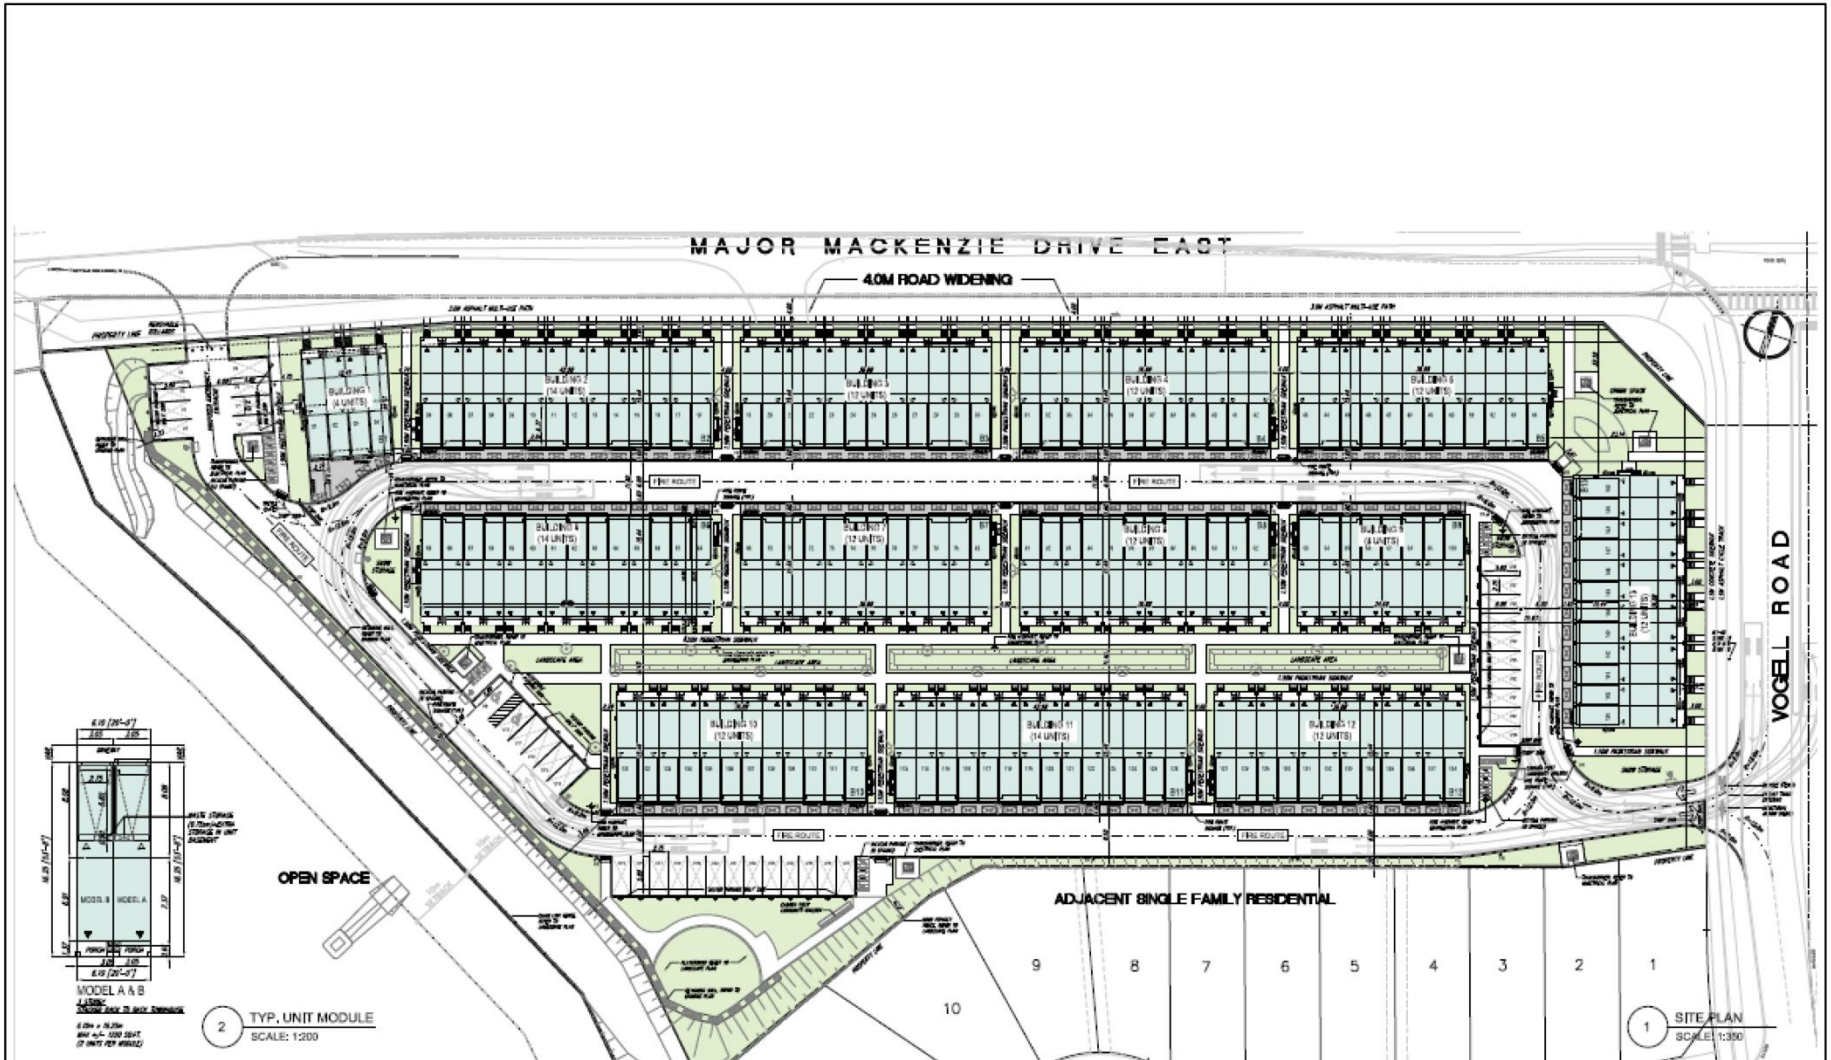

1577 to 1621 Major Mackenzie Drive East

SF/VC SRPI.23.057

BLOCK 21 File NO. SP-23-0011

CITY OF RICHMOND HILL
 PLANNING AND INFRASTRUCTURE
 DEPARTMENT