


MAP 7 - PROPOSED ELEVATION PLANS

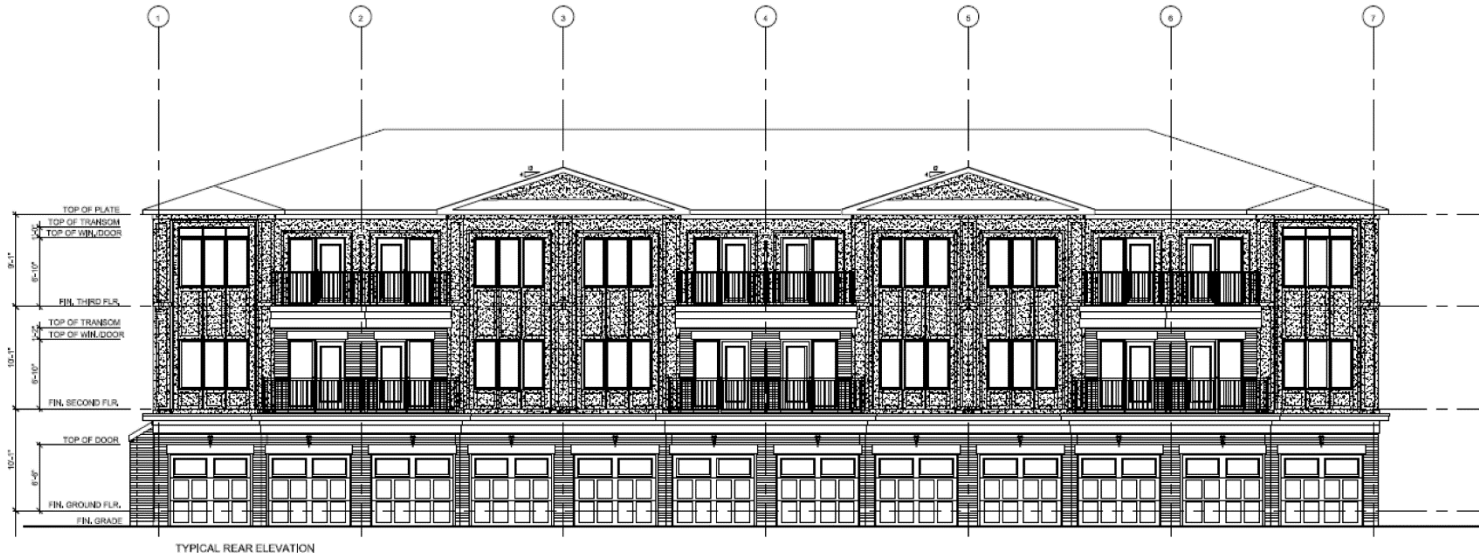

1577 to 1621 Major Mackenzie Drive East

SF/VC SRPI.23.057

BLOCK 21 File NO. SP-23-0011

CITY OF RICHMOND HILL
PLANNING AND INFRASTRUCTURE
DEPARTMENT