


MAP 5 - PROPOSED DEVELOPMENT PLAN

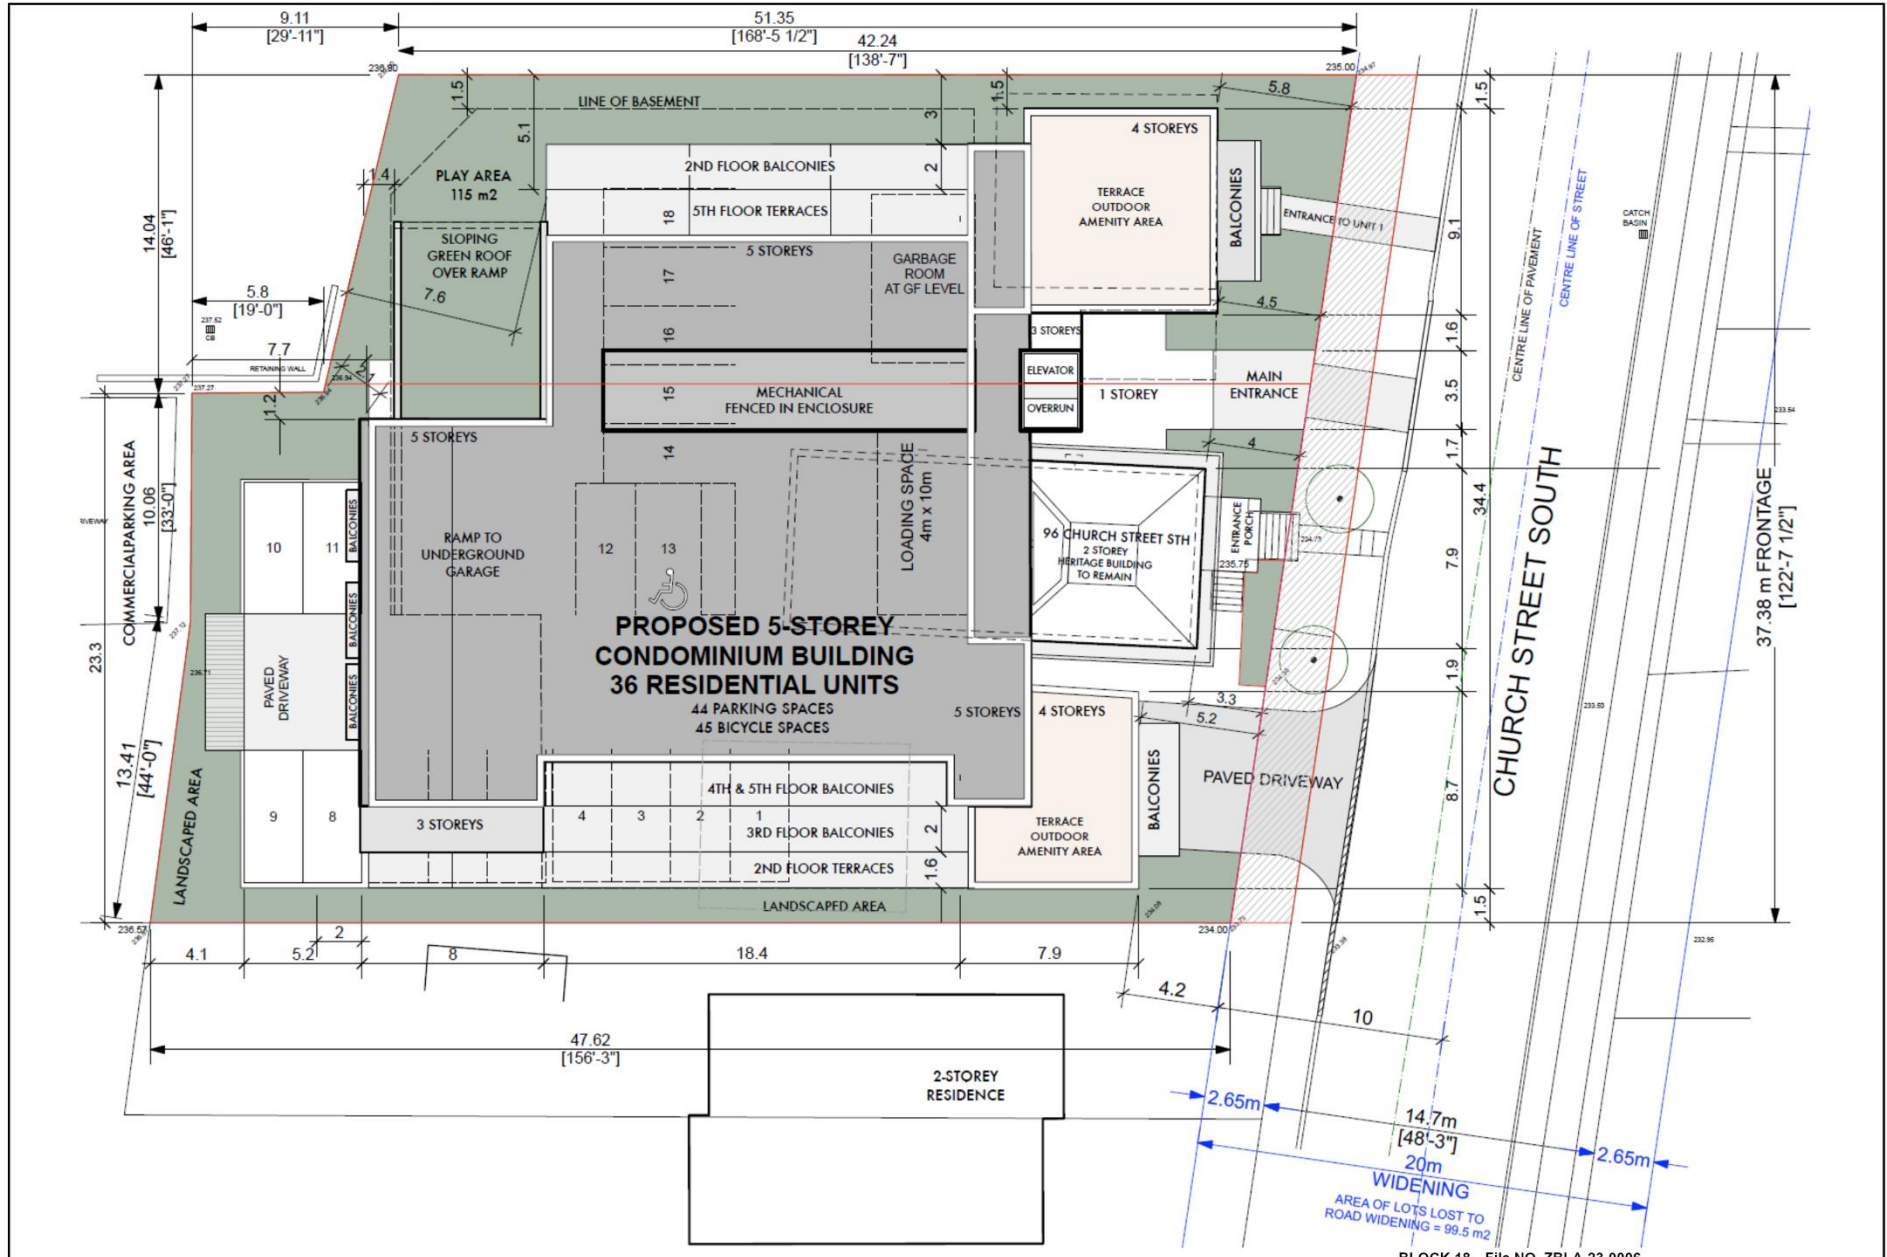

94 and 96 Church Street

SM/VC SRPI.23.062

BLOCK 18 File NO. ZBLA-23-0006

**CITY OF RICHMOND HILL
 PLANNING AND INFRASTRUCTURE
 DEPARTMENT**