


# MAP 4 - PROPOSED SITE PLAN

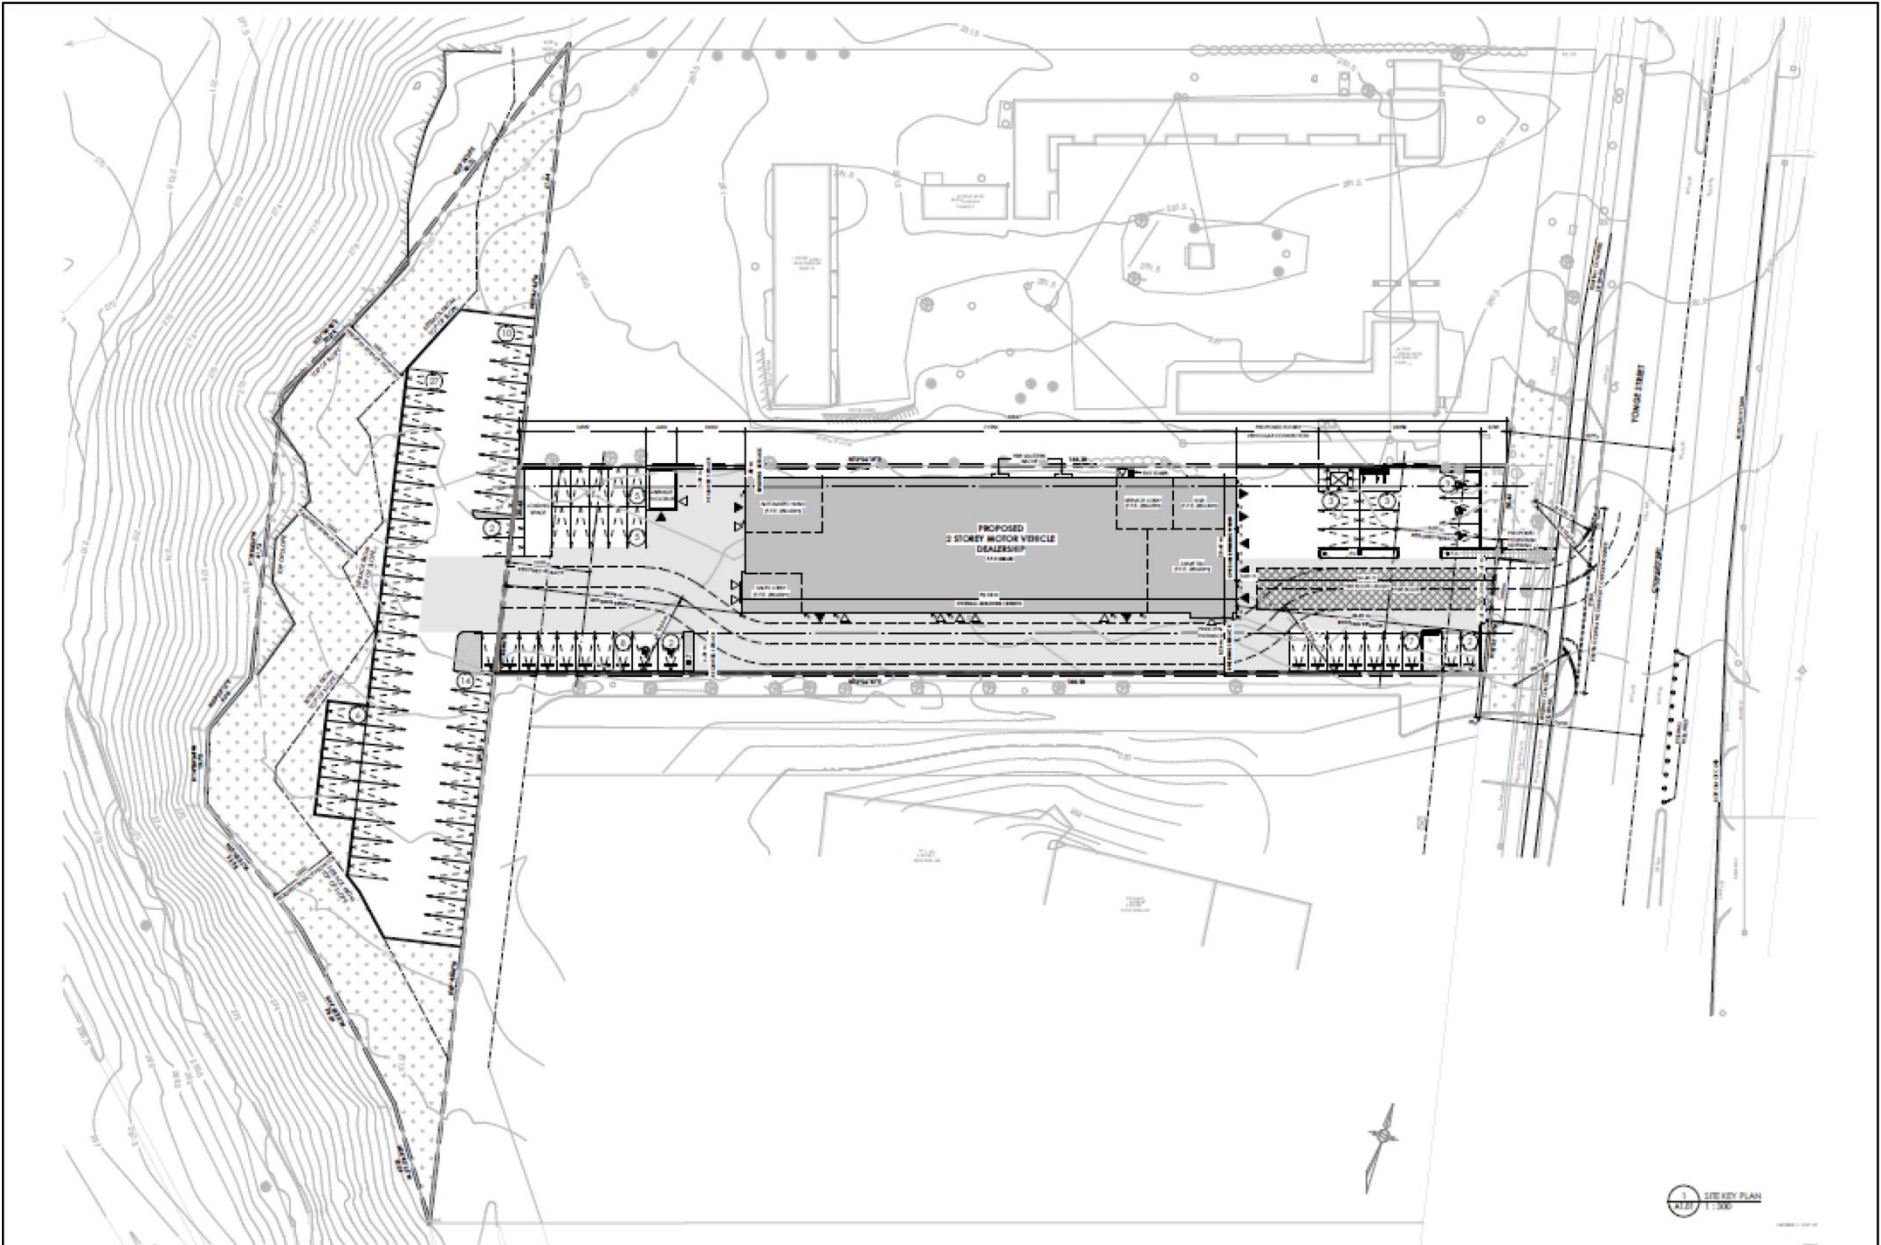

11592 Yonge Street

DP/SD SRPI.23.060

BLOCK 9 File NO. ZBLA-23-0004

CITY OF RICHMOND HILL  
PLANNING AND INFRASTRUCTURE  
DEPARTMENT