


MAP 7 - REVISED SITE PLAN 2023

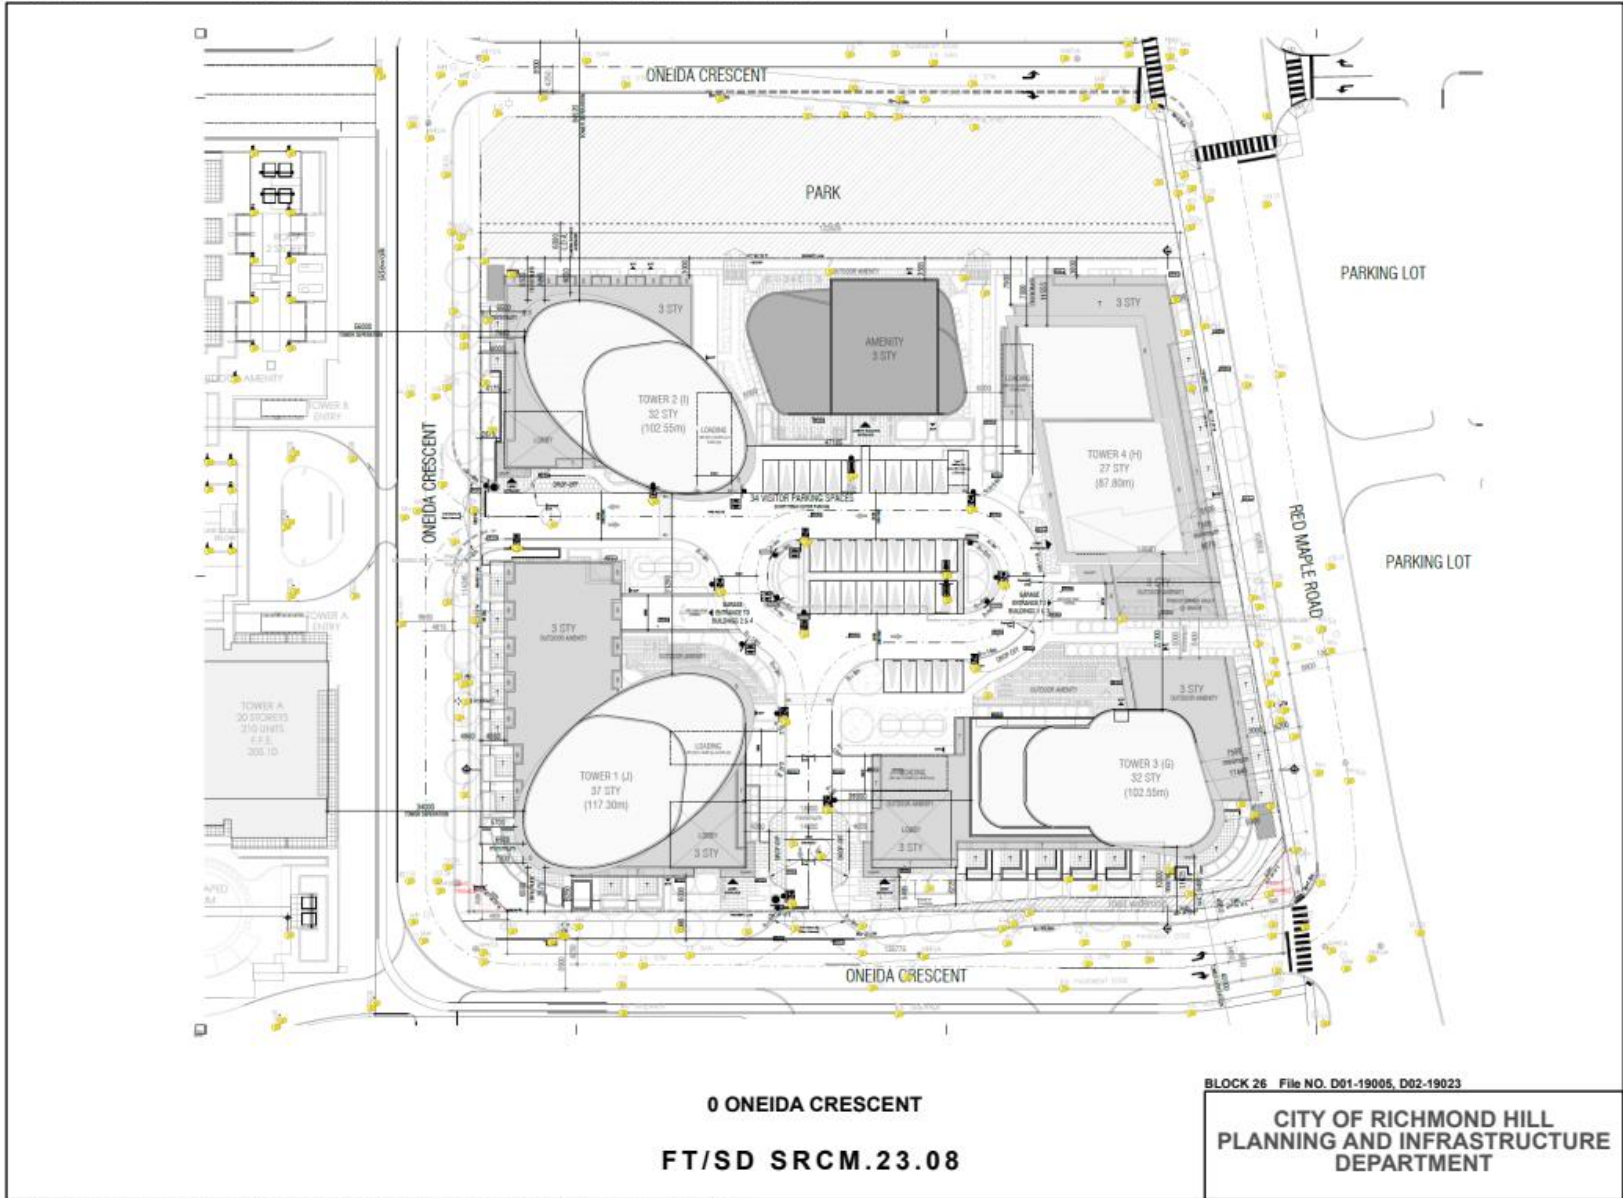

0 ONEIDA CRESCENT
FT/SD SRCM.23.08

BLOCK 26 File NO. D01-19005, D02-19023
CITY OF RICHMOND HILL
PLANNING AND INFRASTRUCTURE
DEPARTMENT

Path: \\richmondhill.ca\shared\GIS\GIS\Logs and Metrics\Map\2023\23022023\77_BLOCK_26_01-19005_02-19023_SRCM_23.08_105654606\105654606\Report\map\019\Map019.aprx