


MAP 6 - PROPOSED TOWNHOUSE ELEVATIONS (STREET FACING)

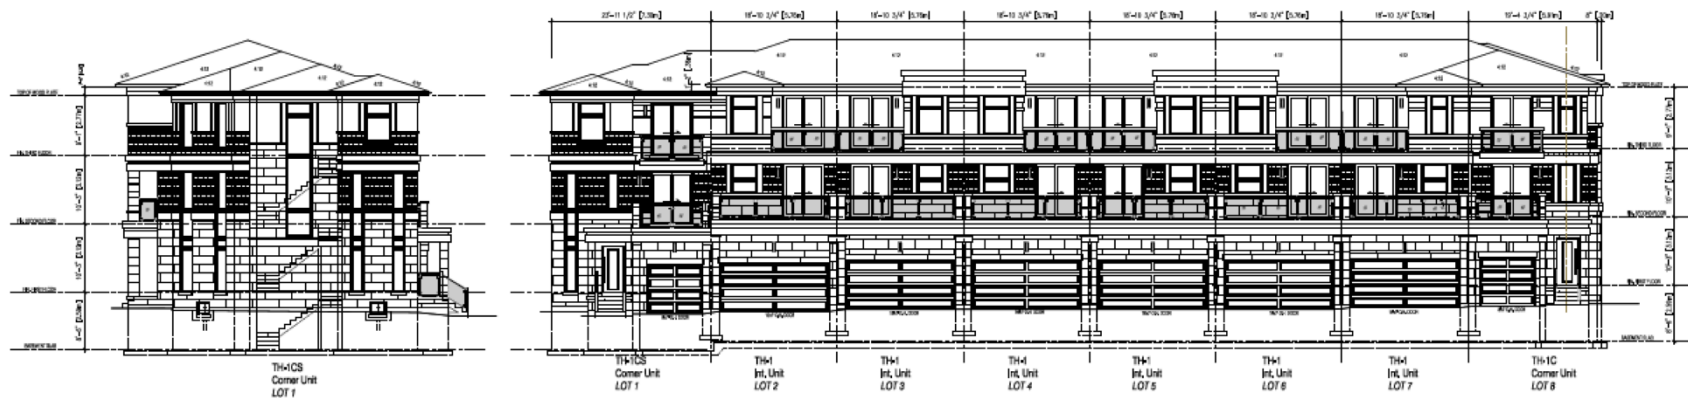

BAYVIEW AVENUE



PRIVATE LANE

12600 Bayview Avenue

LP/SD SRPI.23.070

BLOCK 7 File No. D06-20041

CITY OF RICHMOND HILL
PLANNING AND INFRASTRUCTURE
DEPARTMENT