


MAP 8 - PROPOSED SITE PLAN

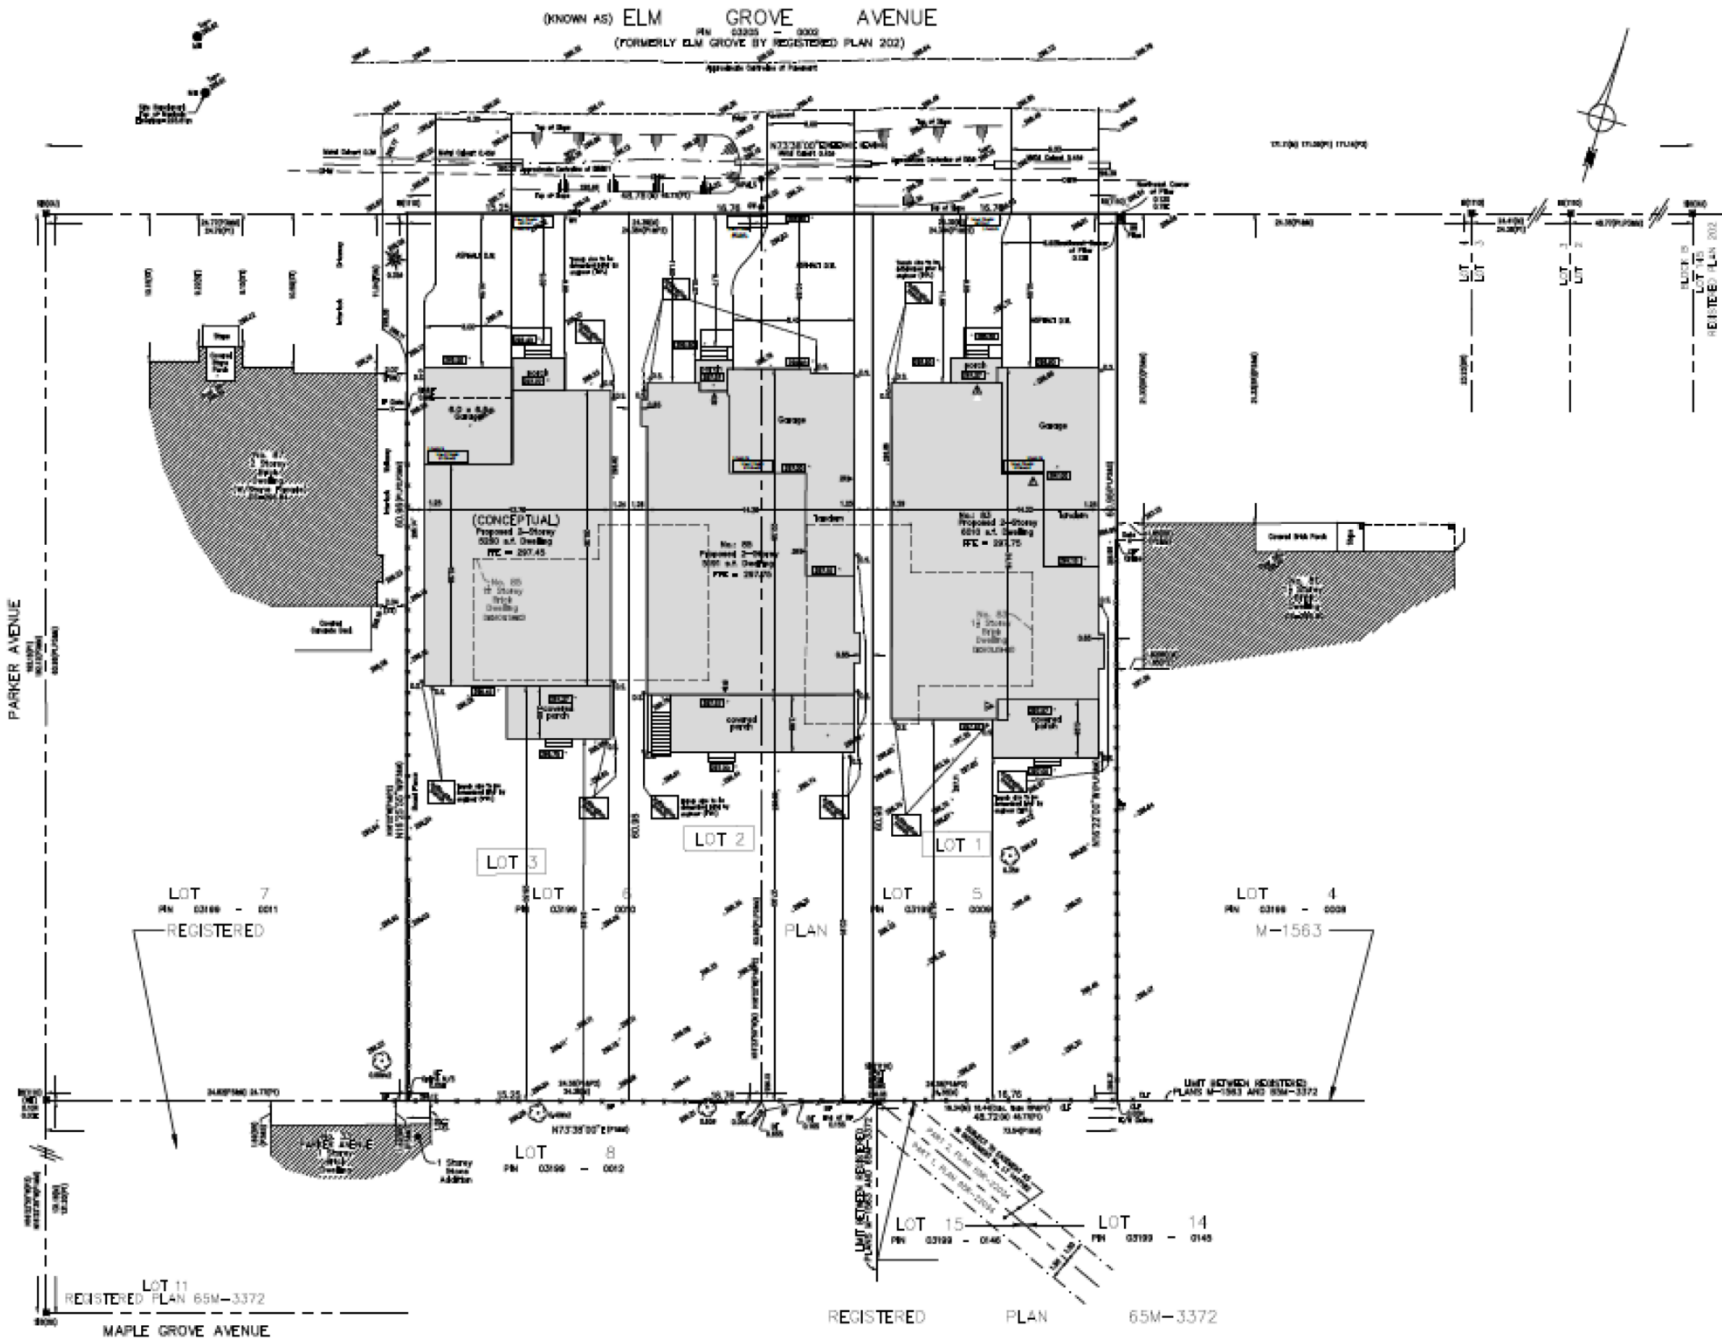

83 and 85 Elm Grove Avenue

BLOCK File NO.
CITY OF RICHMOND HILL
PLANNING AND INFRASTRUCTURE
DEPARTMENT