


# MAP 5 - REVISED SITE PLAN (2019)

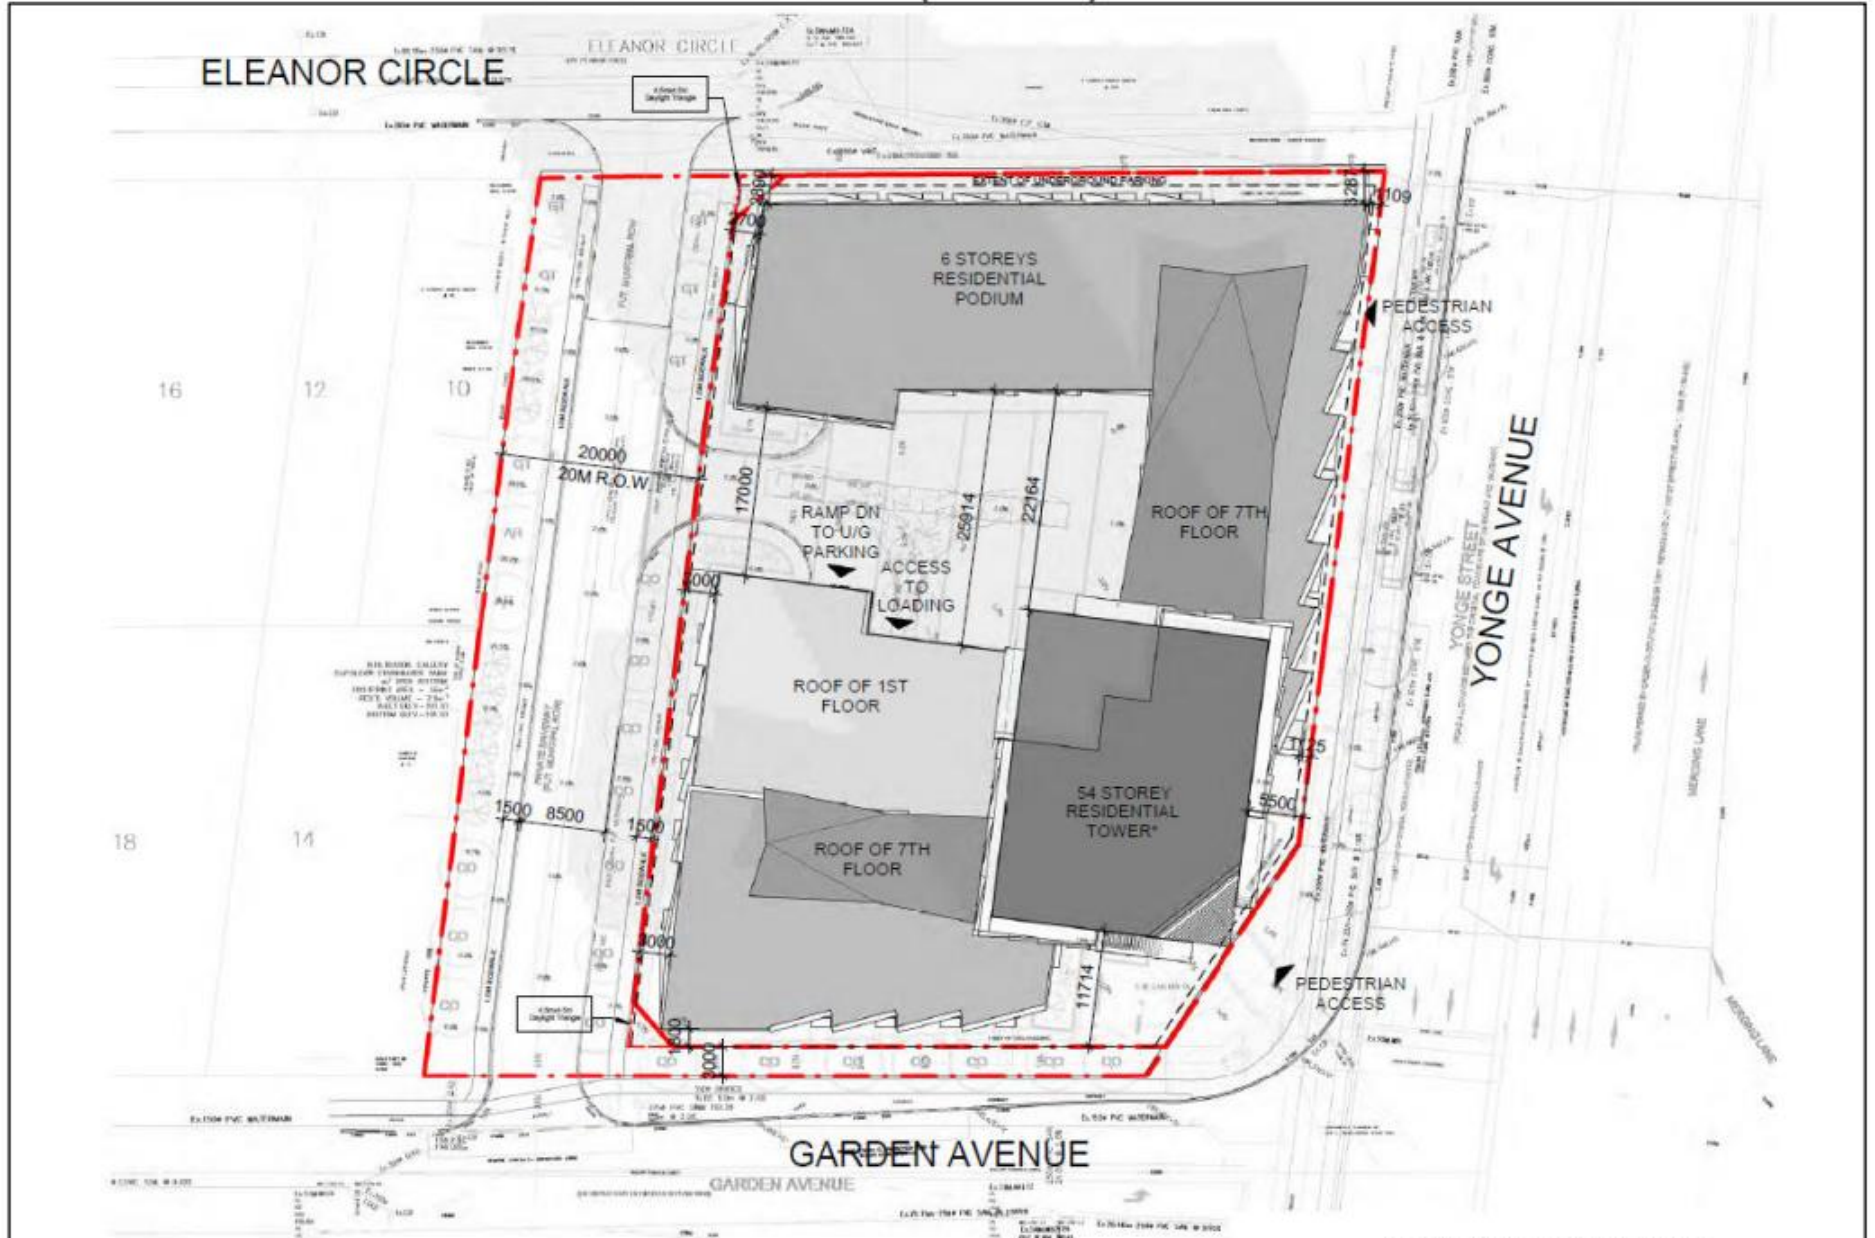

8700 and 8710 Yonge Street

FT/VC SRCM.23.14

BLOCK 25 File NO. D01-18007 and D02-18033

CITY OF RICHMOND HILL  
PLANNING AND INFRASTRUCTURE  
DEPARTMENT