


MAP 5 - PROPOSED SITE PLAN (INITIAL)

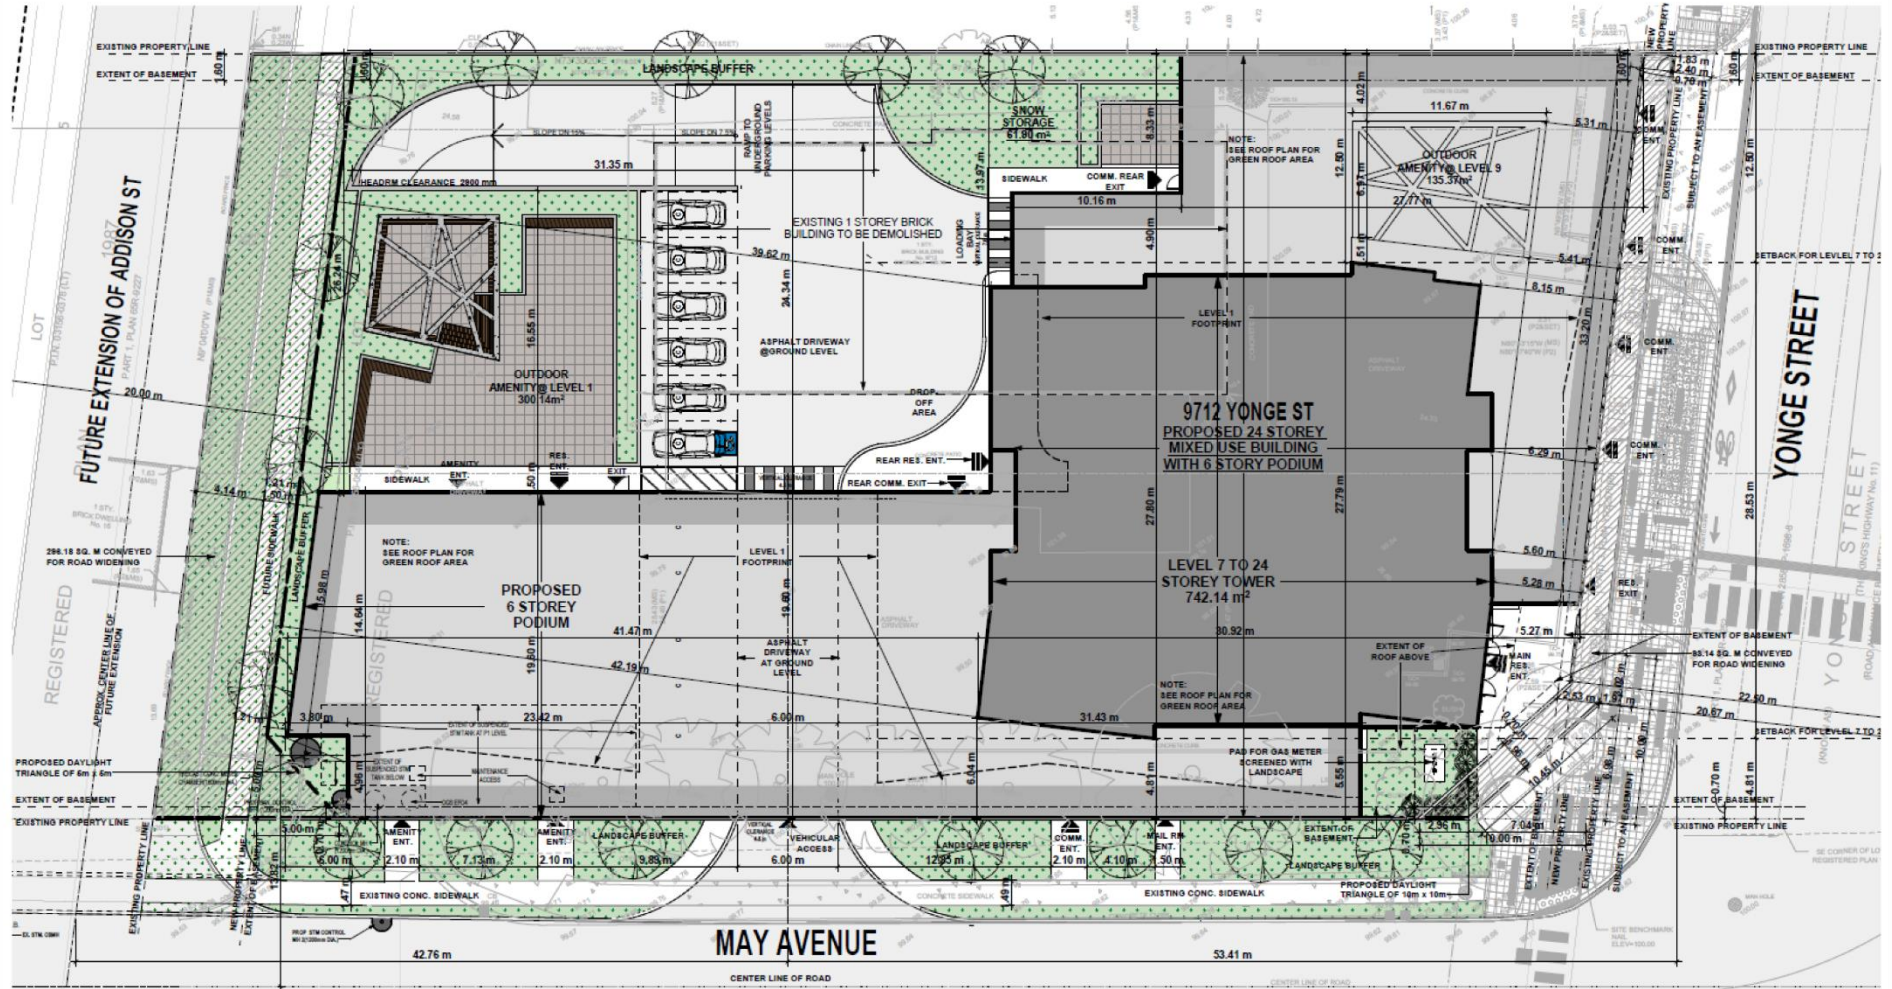

9712 Yonge Street

JH/VC SRPBS.23.003

BLOCK 24 File NO. OPA-23-0004 and ZBLA-23-0005

CITY OF RICHMOND HILL  
 PLANNING AND  
 BUILDING SERVICES  
 DEPARTMENT