


MAP 5 - PROPOSED SITE PLAN

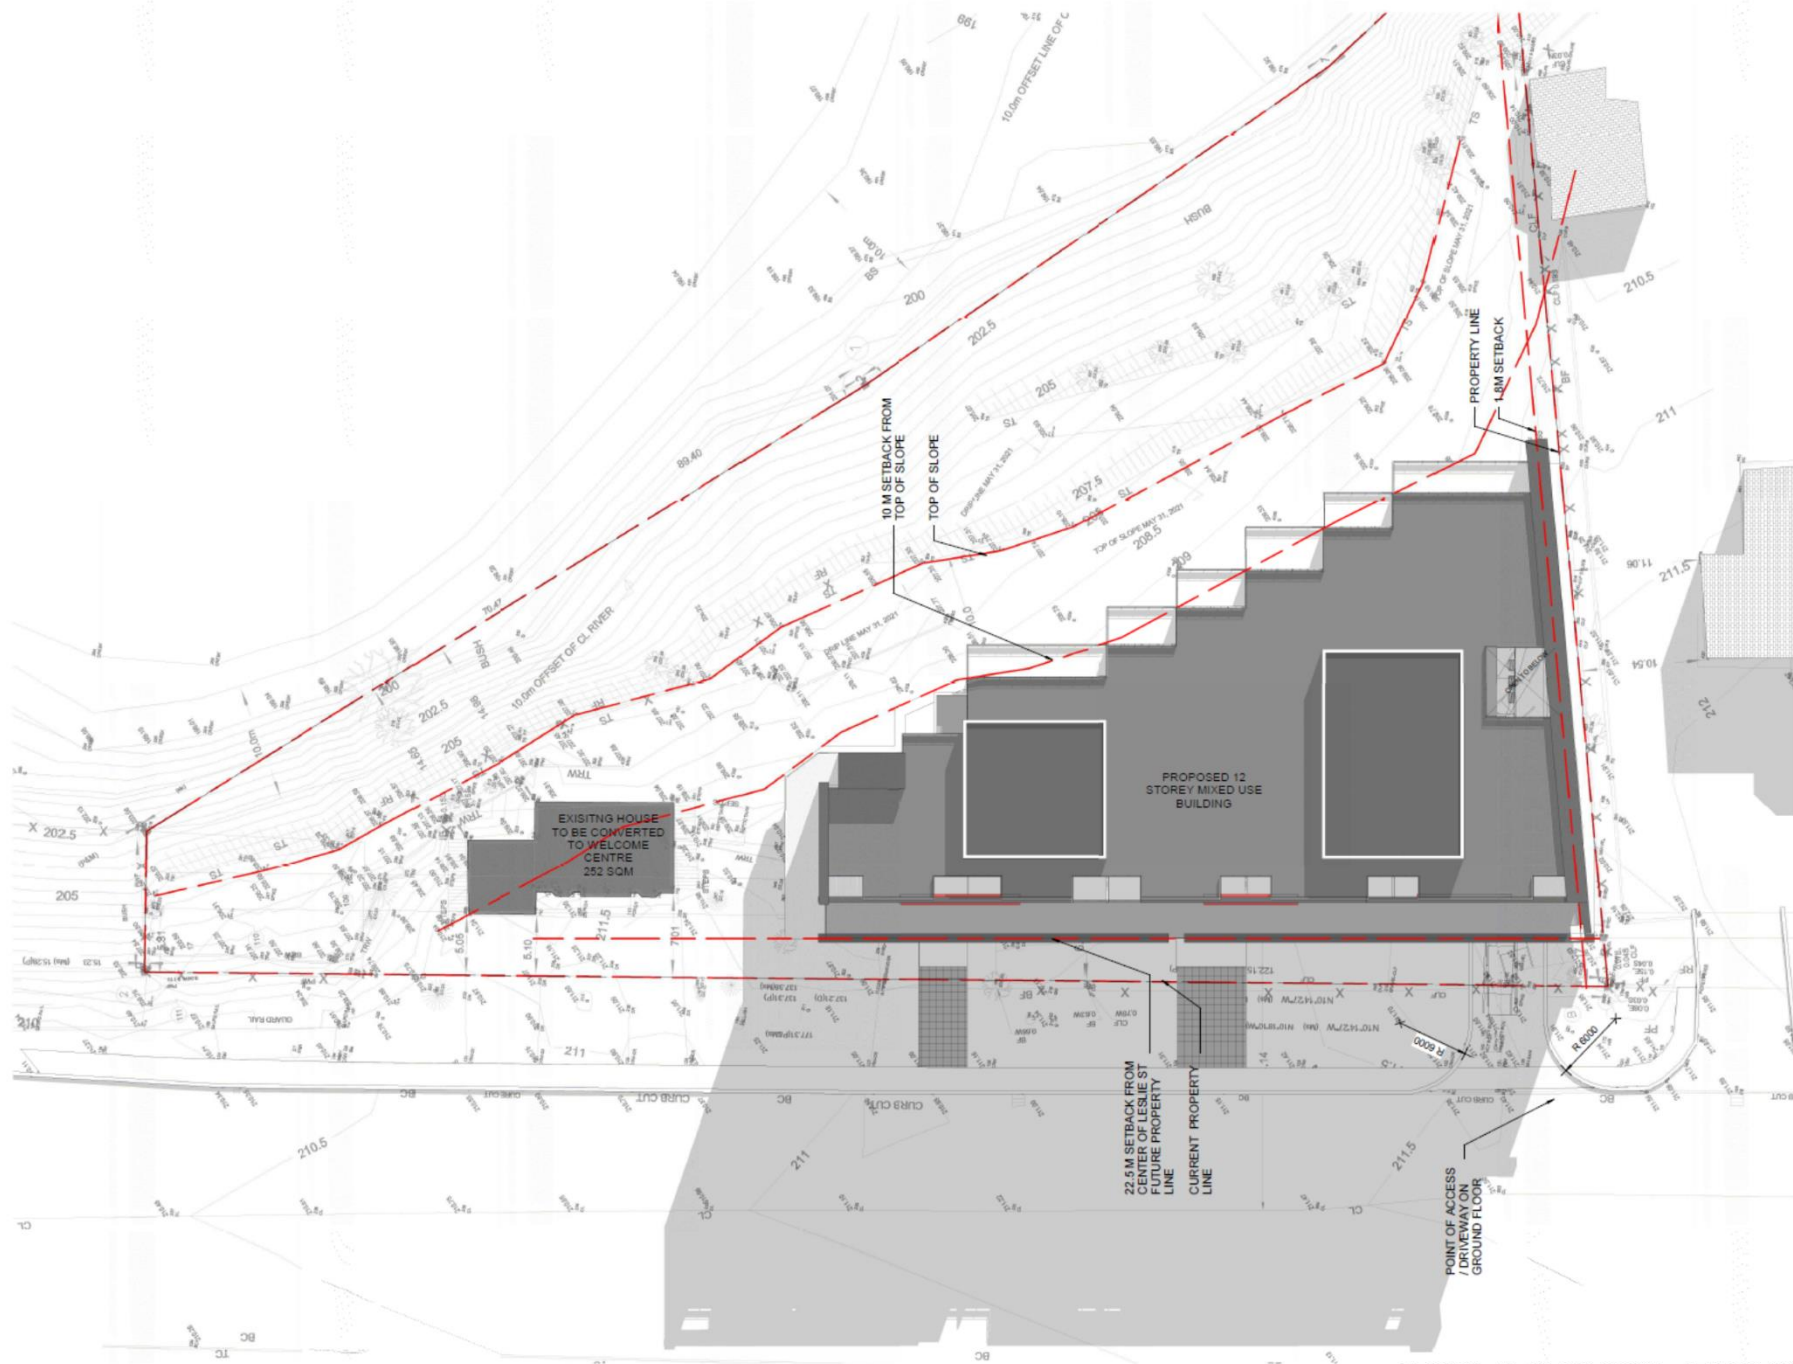

9947 Leslie Street

GL/VC SRPBS.23.011

BLOCK 21 File NO. OPA-23-0007 and ZBLA-23-0011

CITY OF RICHMOND HILL
PLANNING AND BUILDING SERVICES
DEPARTMENT