


MAP 7 - PROPOSED SITE PLAN

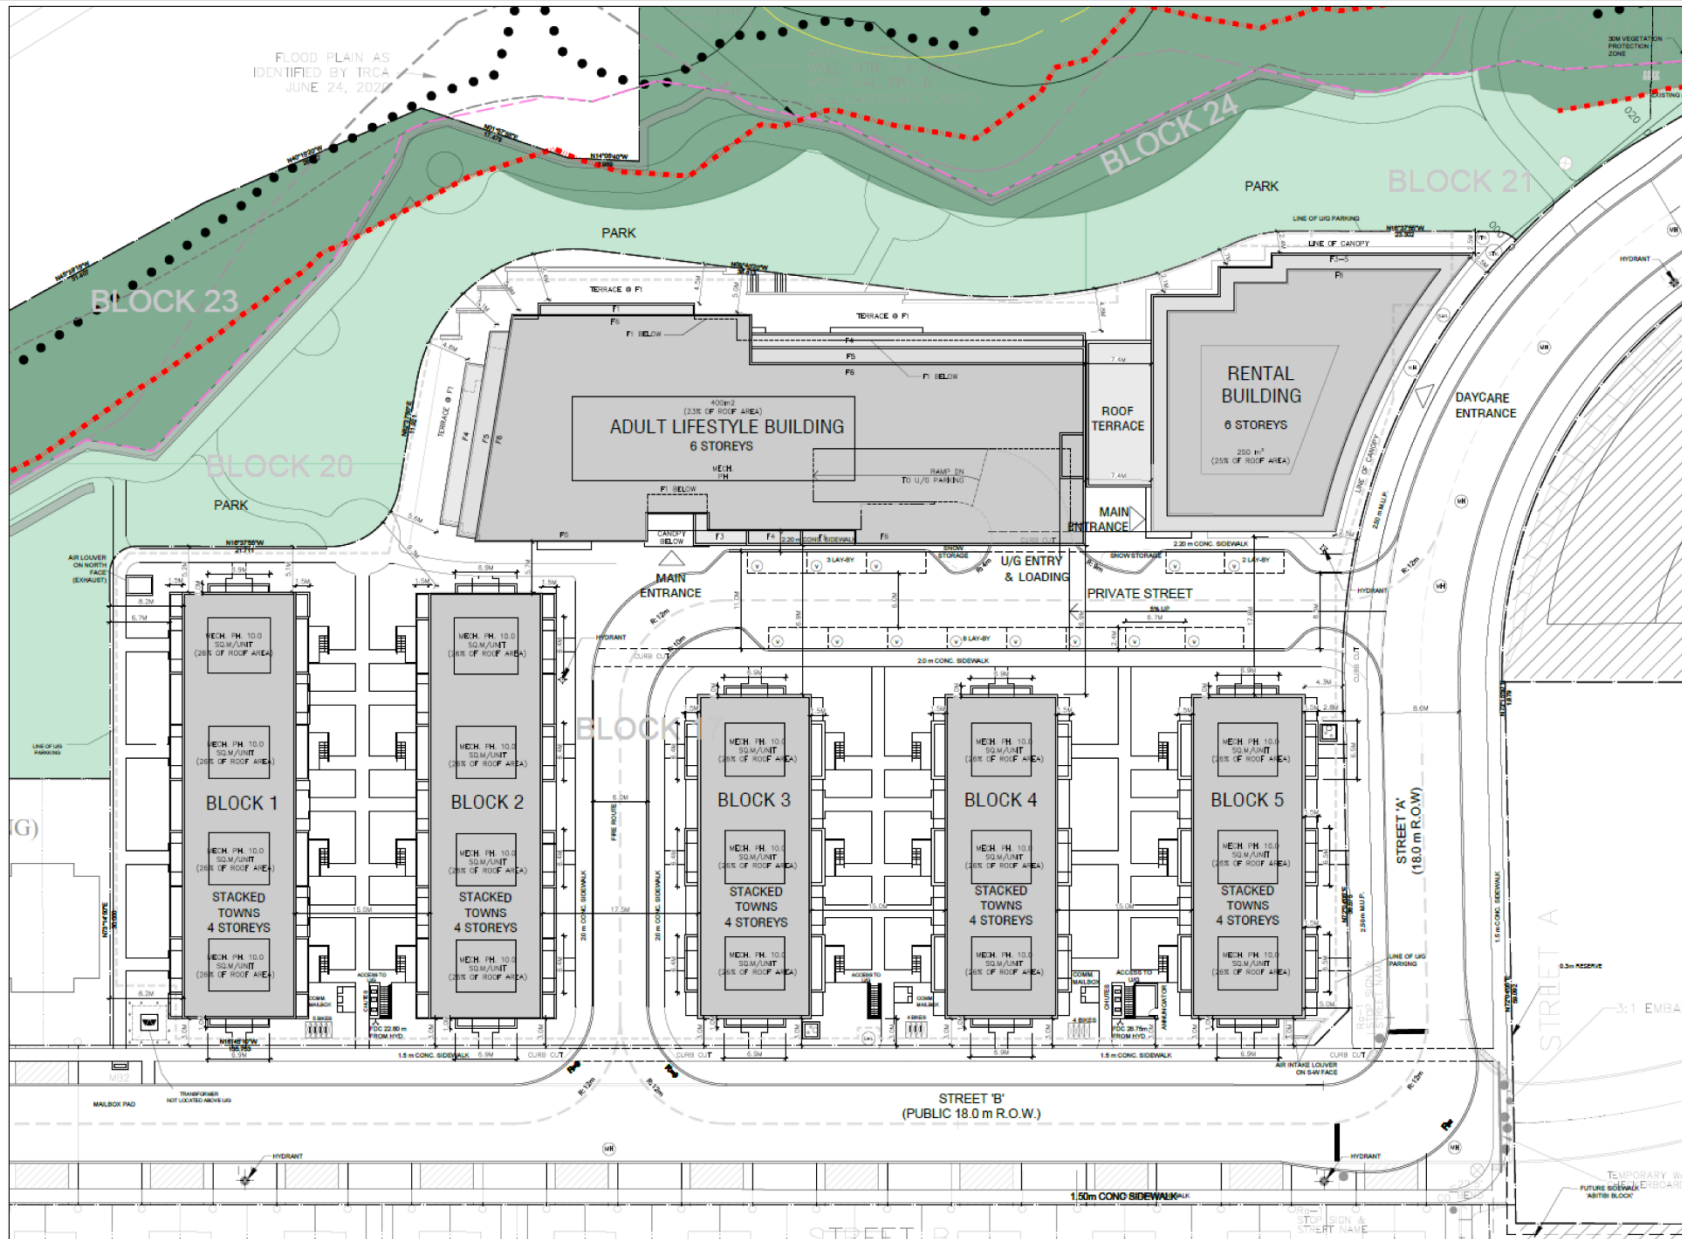

0, 47 and 59 Brookside Road,
 12 and 24 Naughton Drive,
 0, 11014, 11034, 11044 and 11076 Yonge Street
JH/VC SRPBS.23.015

BLOCK 16 File NO. D01-16002, D02-16012, D03-16006 and D06-20023

**CITY OF RICHMOND HILL
 PLANNING AND BUILDING SERVICES
 DEPARTMENT**