


MAP 7 - PROPOSED ELEVATION (EAST)

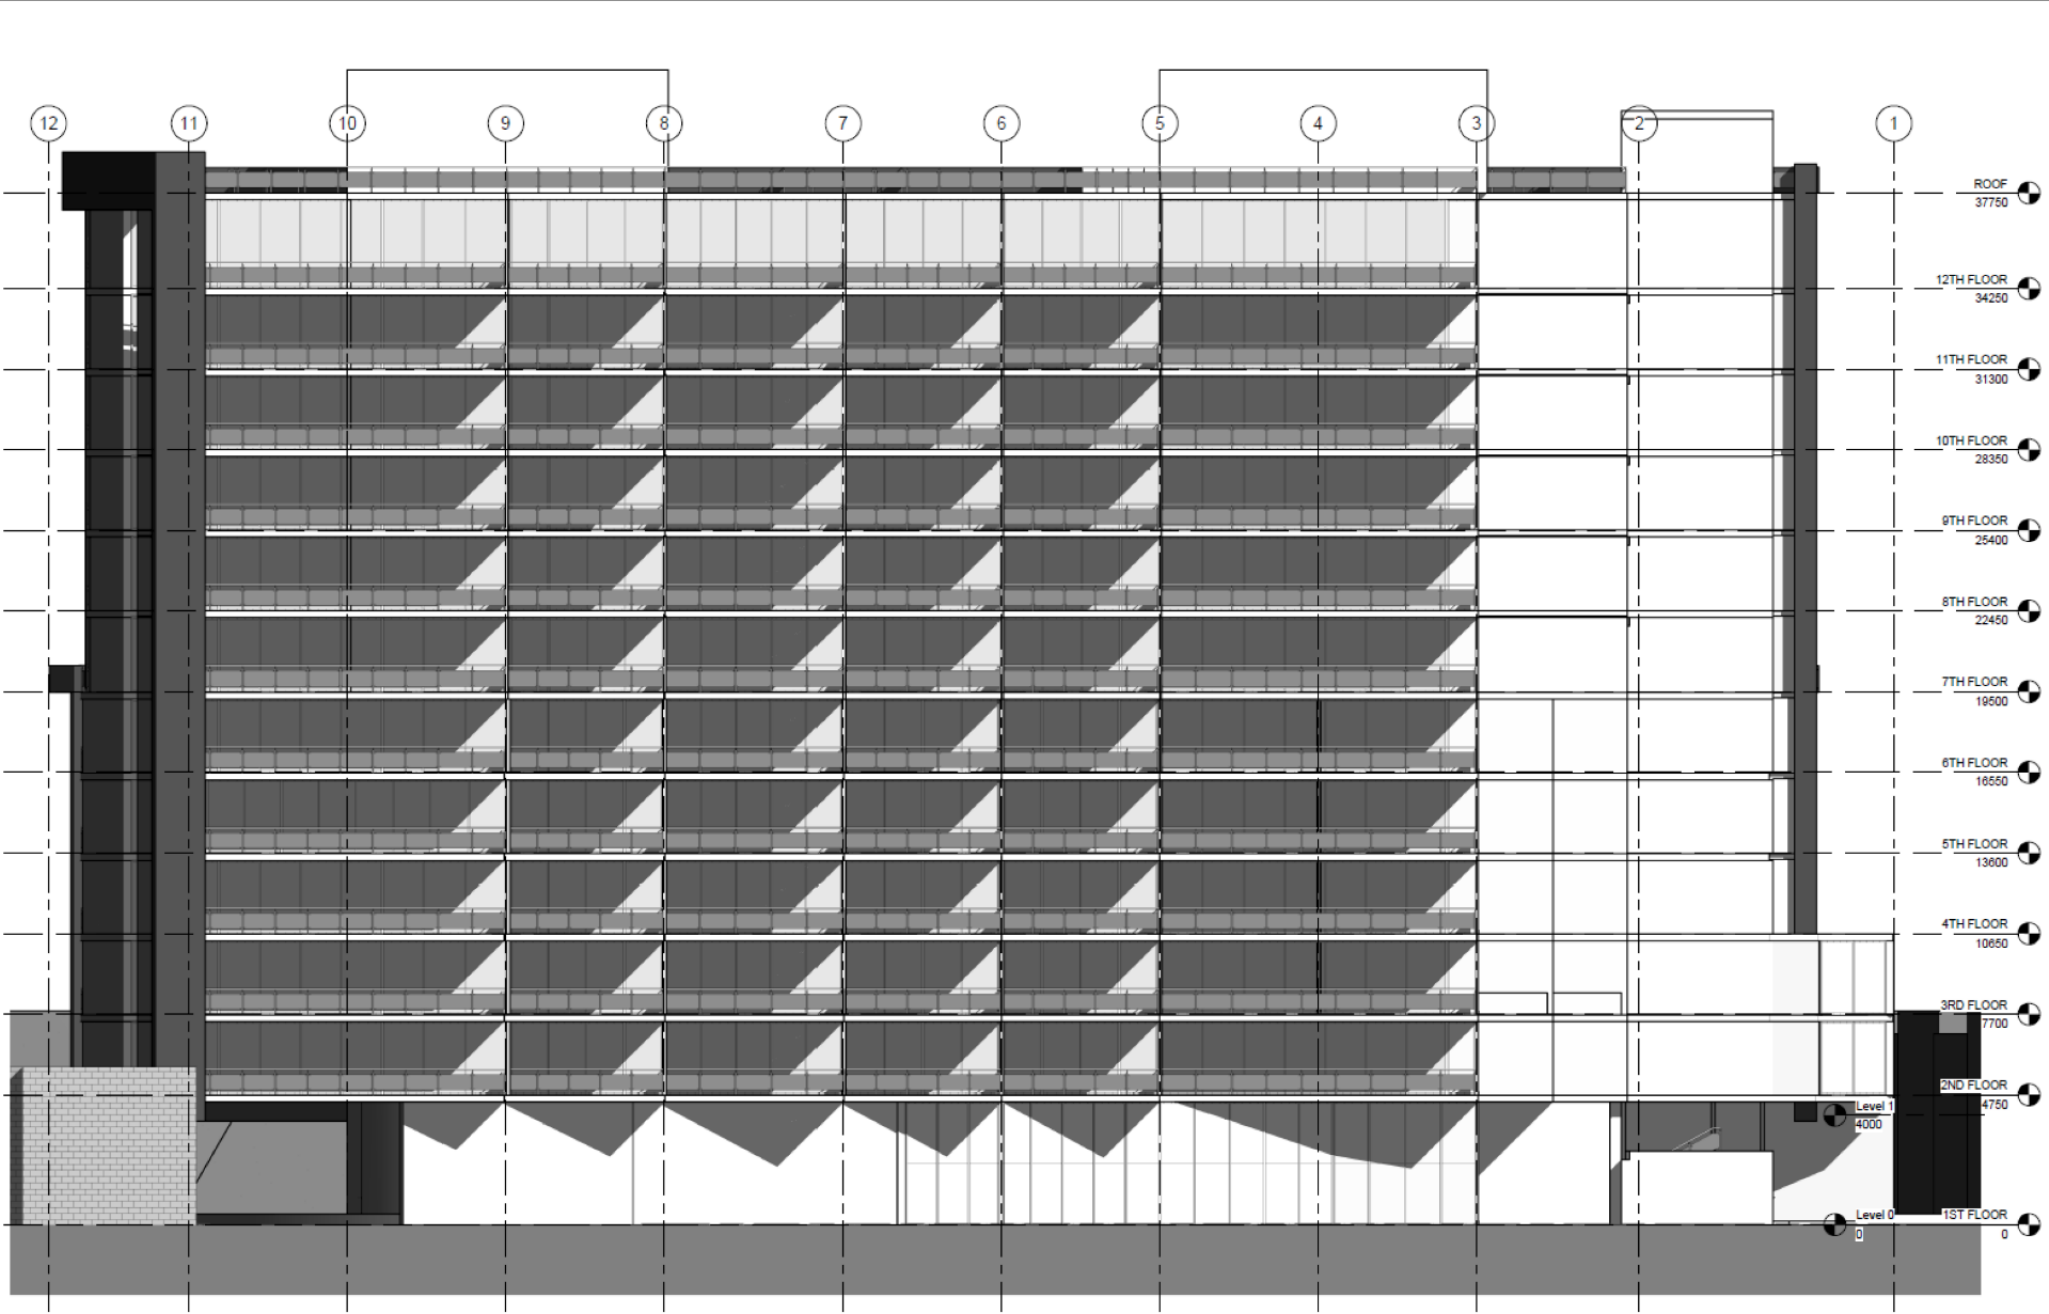

9947 Leslie Street

GL/VC SRPBS.23.011

BLOCK 21 File NO. OPA-23-0007 and ZBLA-23-0011

**CITY OF RICHMOND HILL
PLANNING AND BUILDING SERVICES
DEPARTMENT**