


MAP 4 - ORIGINAL SITE PLAN

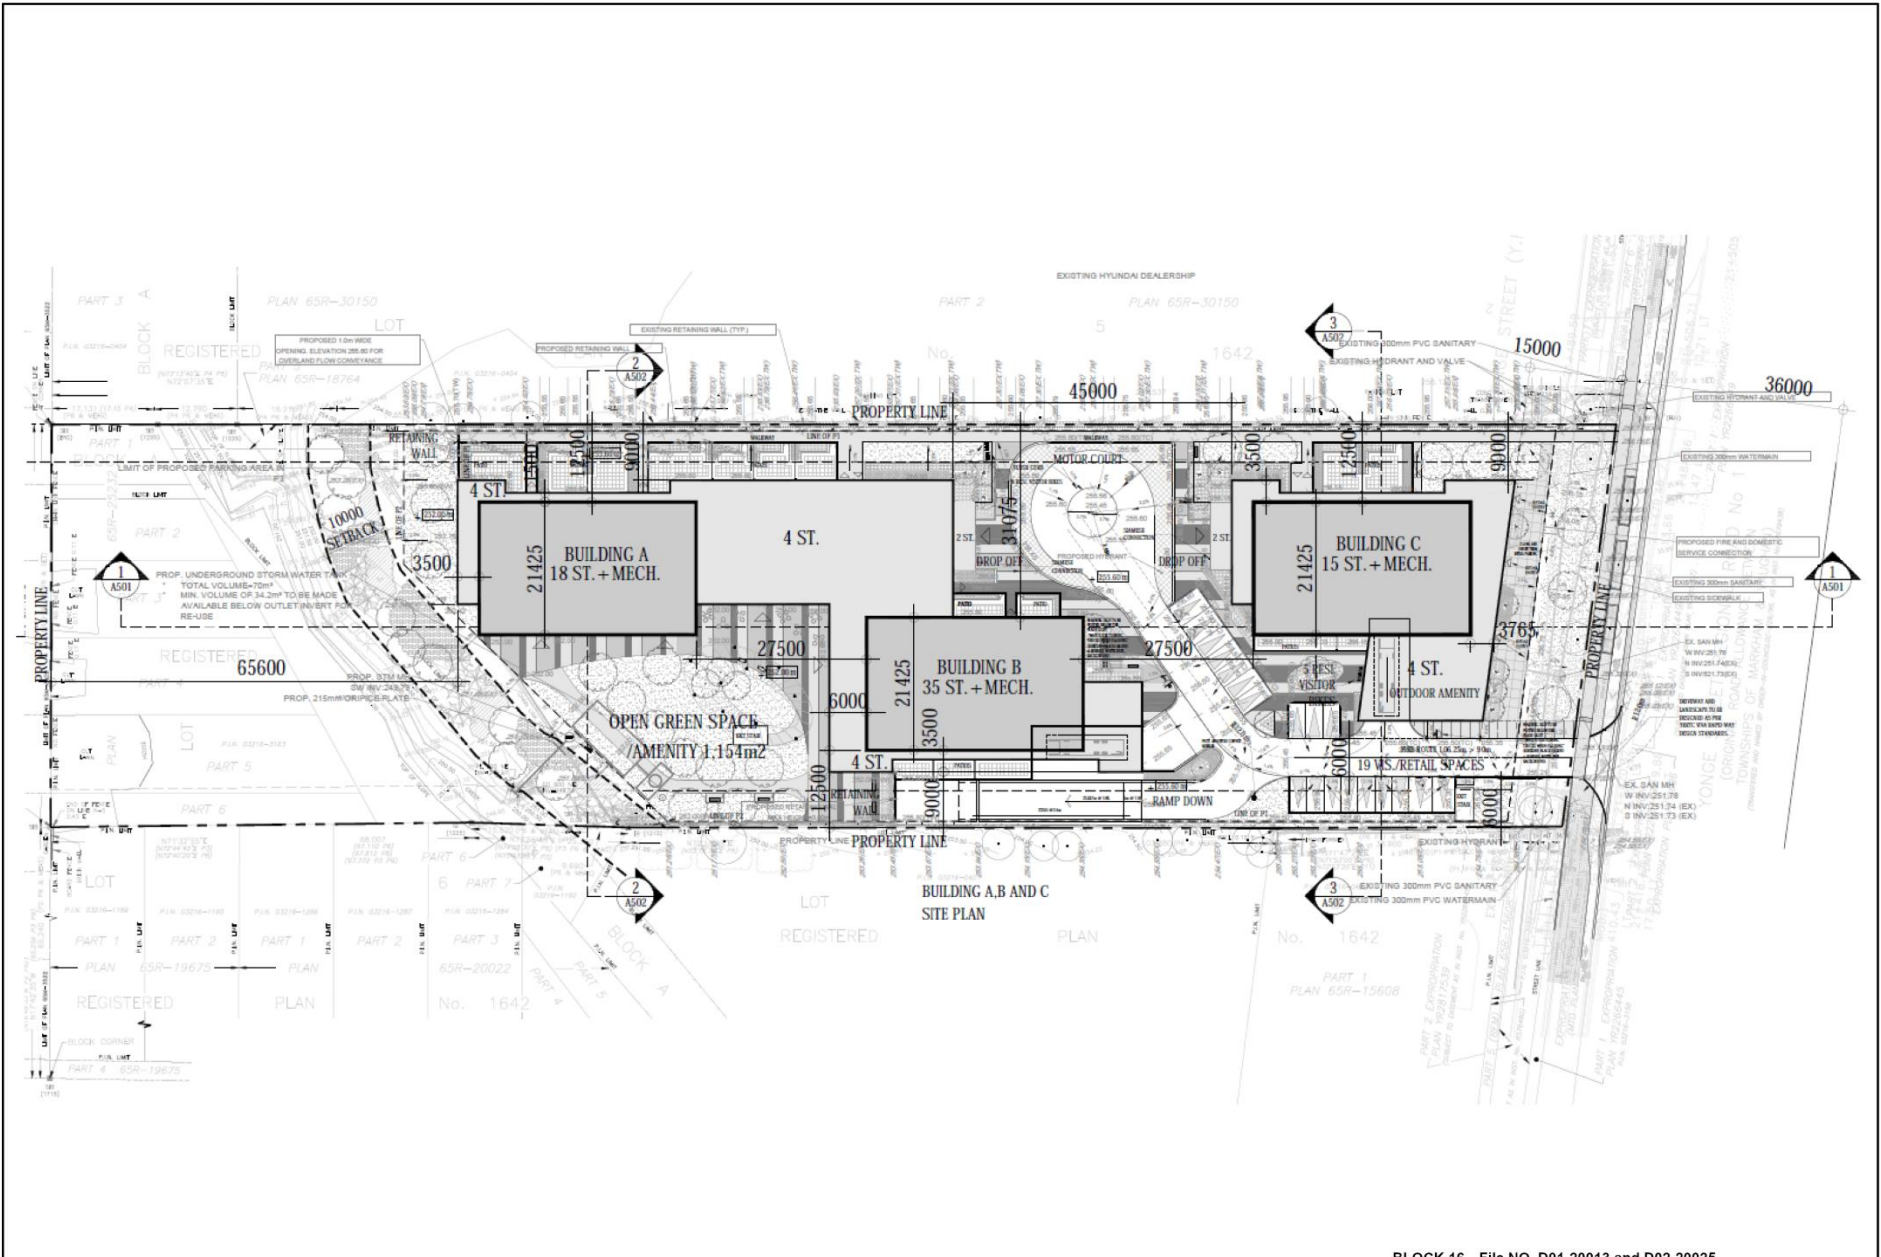

11160 Yonge Street

JH/AB SRPBS.23.040

BLOCK 16 File NO. D01-20013 and D02-20025

**CITY OF RICHMOND HILL
PLANNING AND BUILDING SERVICES
DEPARTMENT**