


## MAP 5 - APPROVED SITE PLAN

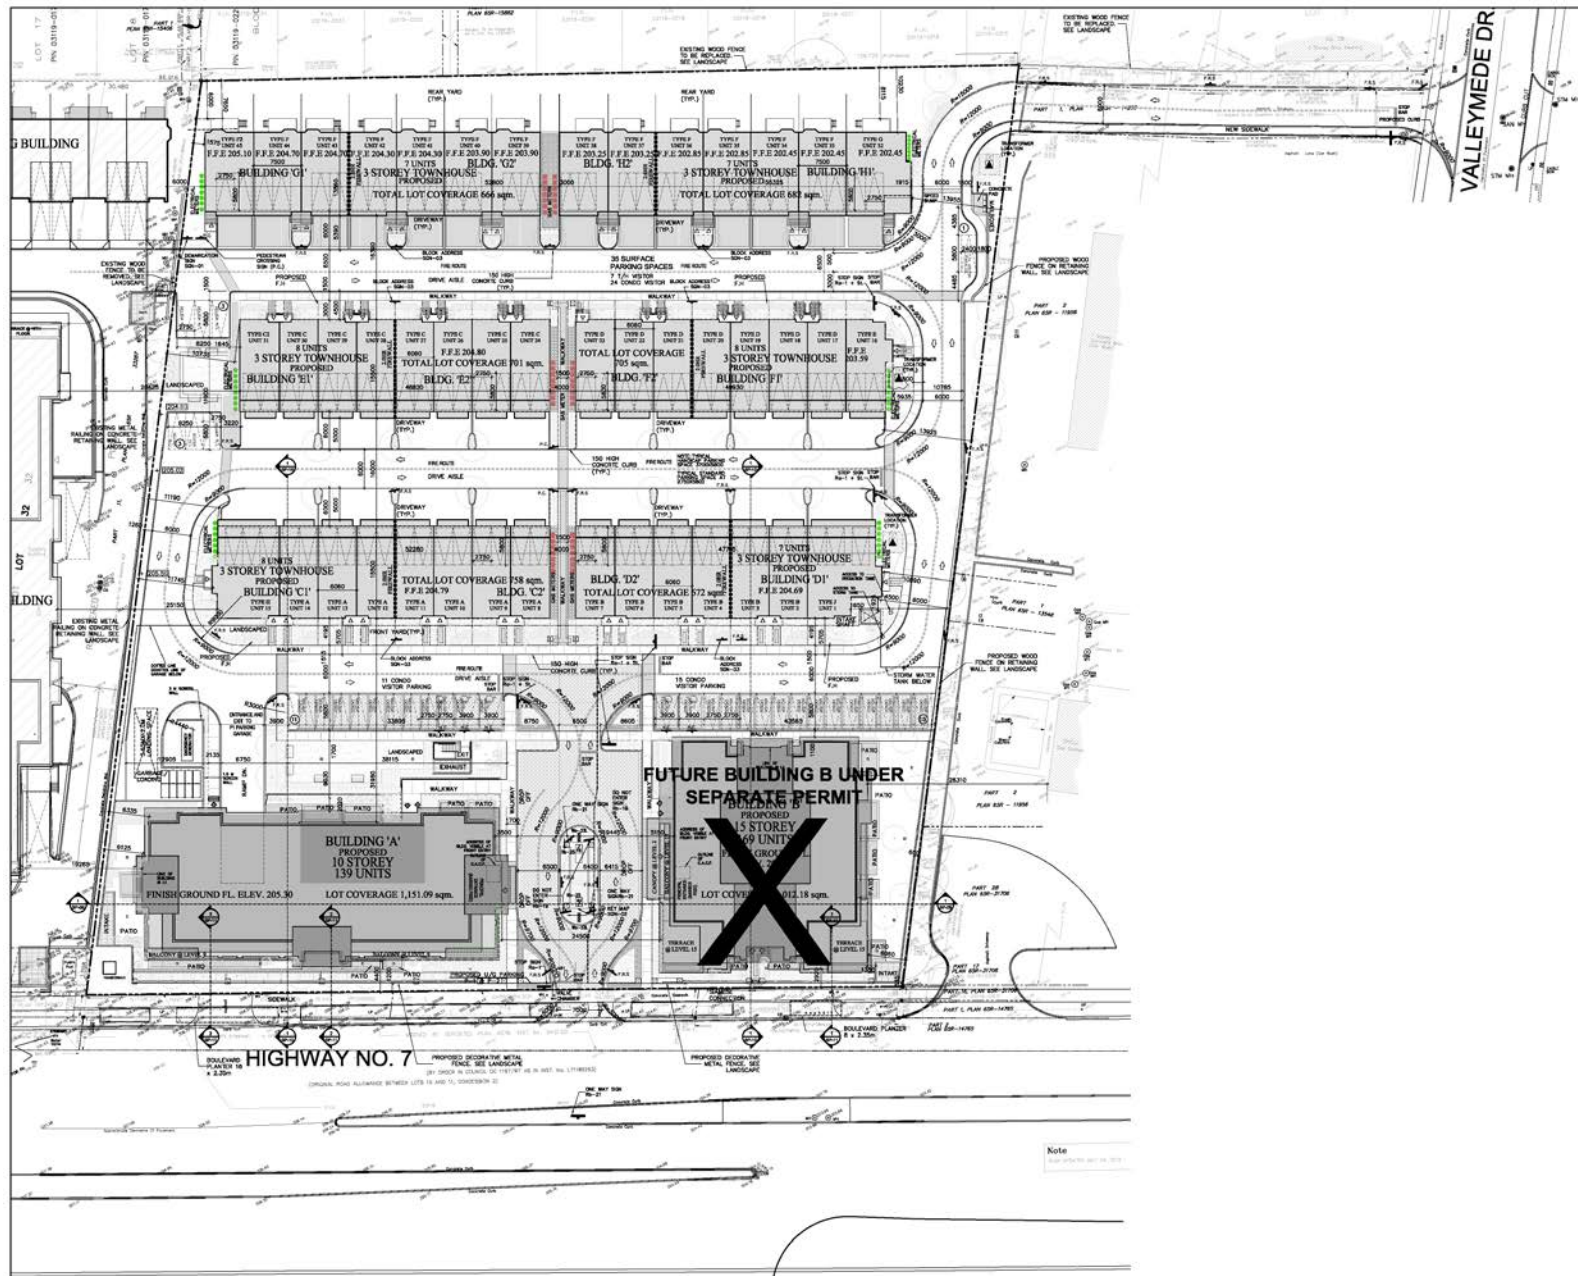

**BLOCK 27      FILE NOS.D02-17025  
D06-17064**

**TOWN OF RICHMOND HILL  
PLANNING AND REGULATORY  
SERVICES DEPARTMENT**

FT/SS SRPRS.18.011