


MAP 6 - PROPOSED SITE PLAN

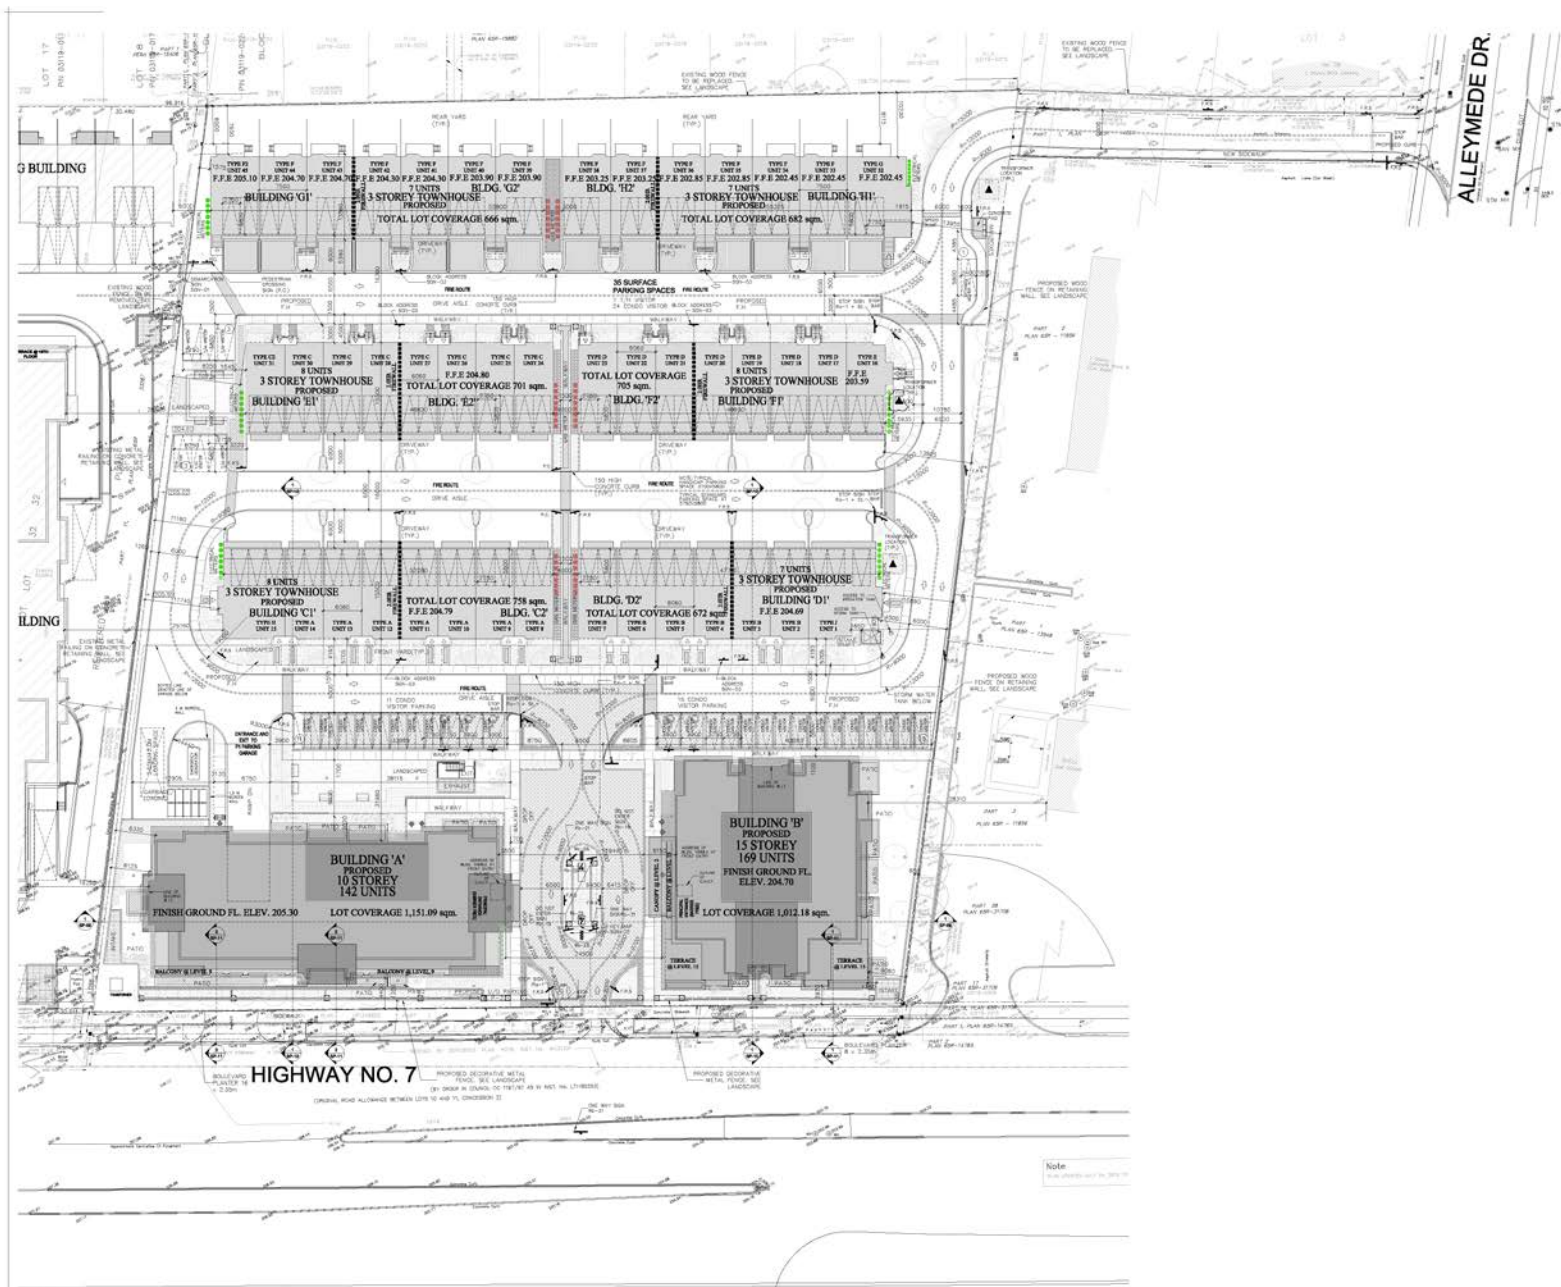

**BLOCK 27 FILE NOS.D02-17025
D06-17064**

**TOWN OF RICHMOND HILL
PLANNING AND REGULATORY
SERVICES DEPARTMENT**

FT/SS SRPRS.18.011