


MAP 6 - PROPOSED SITE PLAN

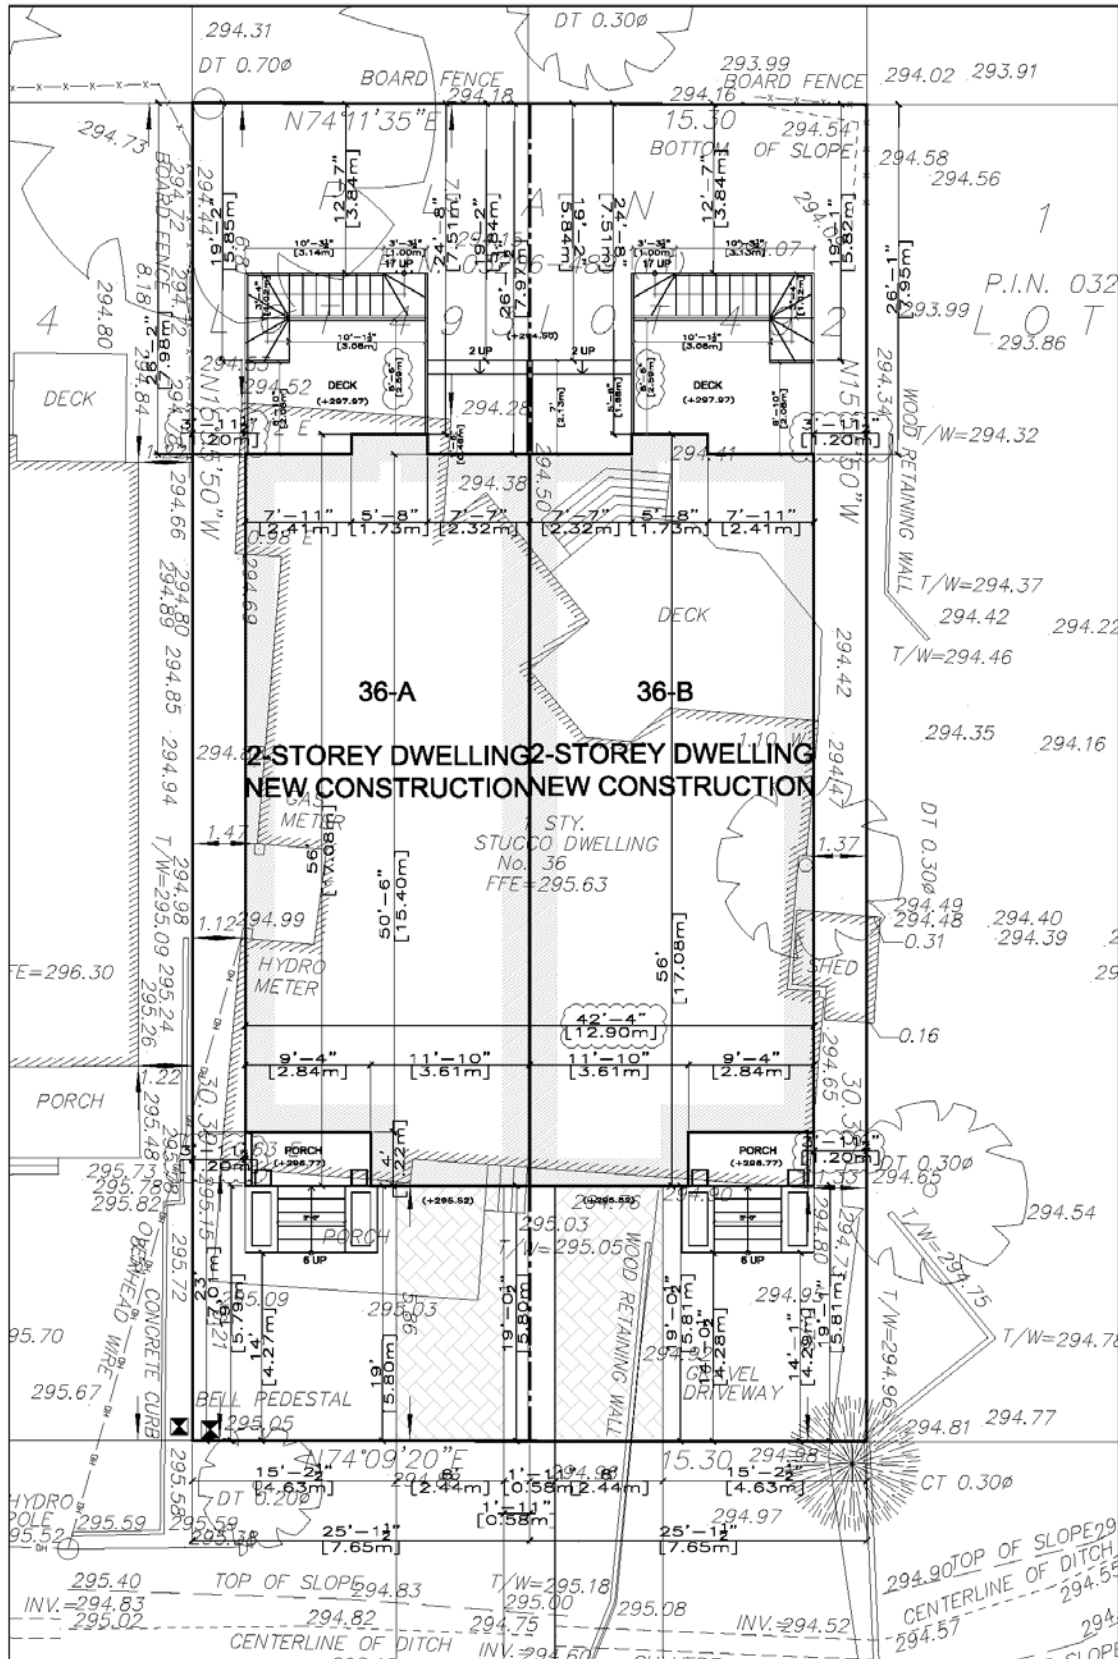

BLOCK 01 FILE NO.D02-16015

Town of Richmond Hill
Planning and Regulatory
Services Department

PL/SS SRPRS.18.020