


MAP 7 - PROPOSED ELEVATION

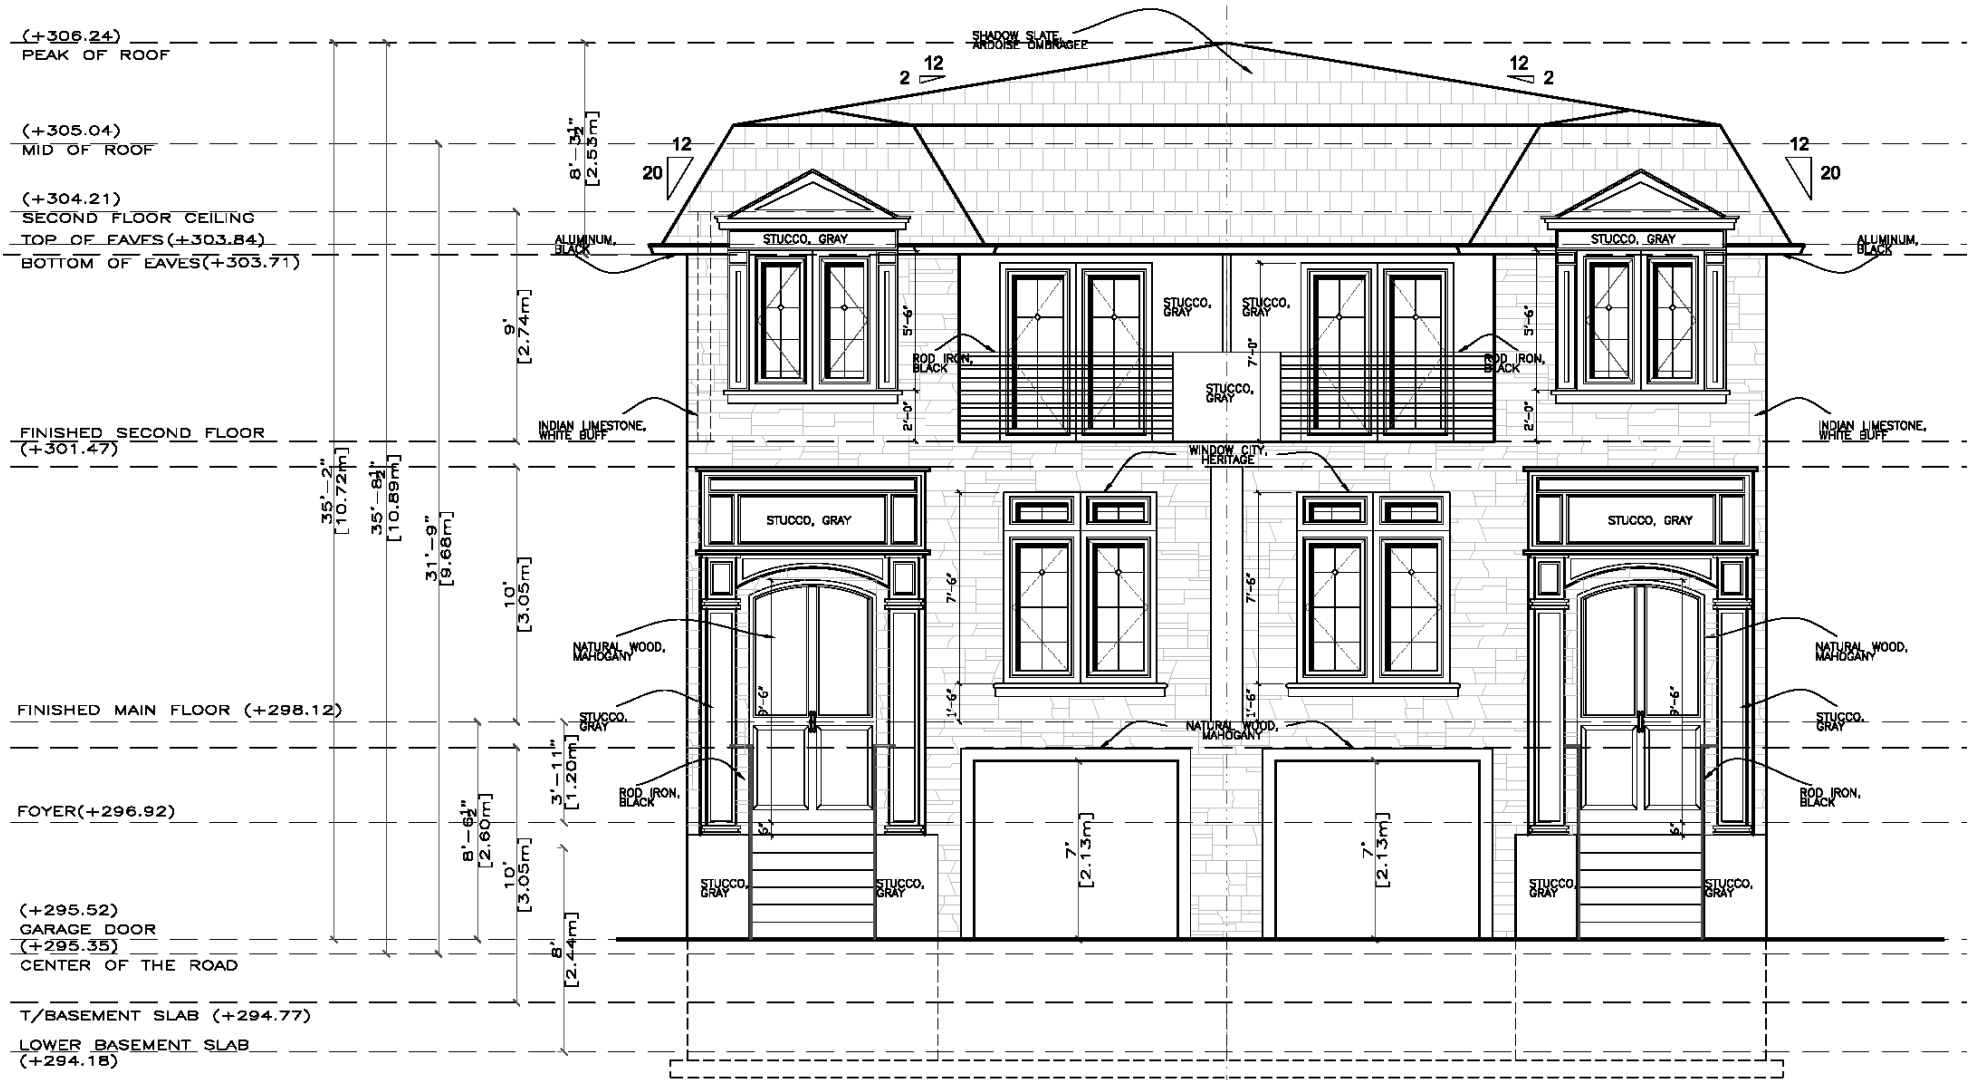

BLOCK 01 FILE NO.D02-16015

**TOWN OF RICHMOND HILL
PLANNING AND REGULATORY
SERVICES DEPARTMENT**

PL/SS SRPRS.18.020