


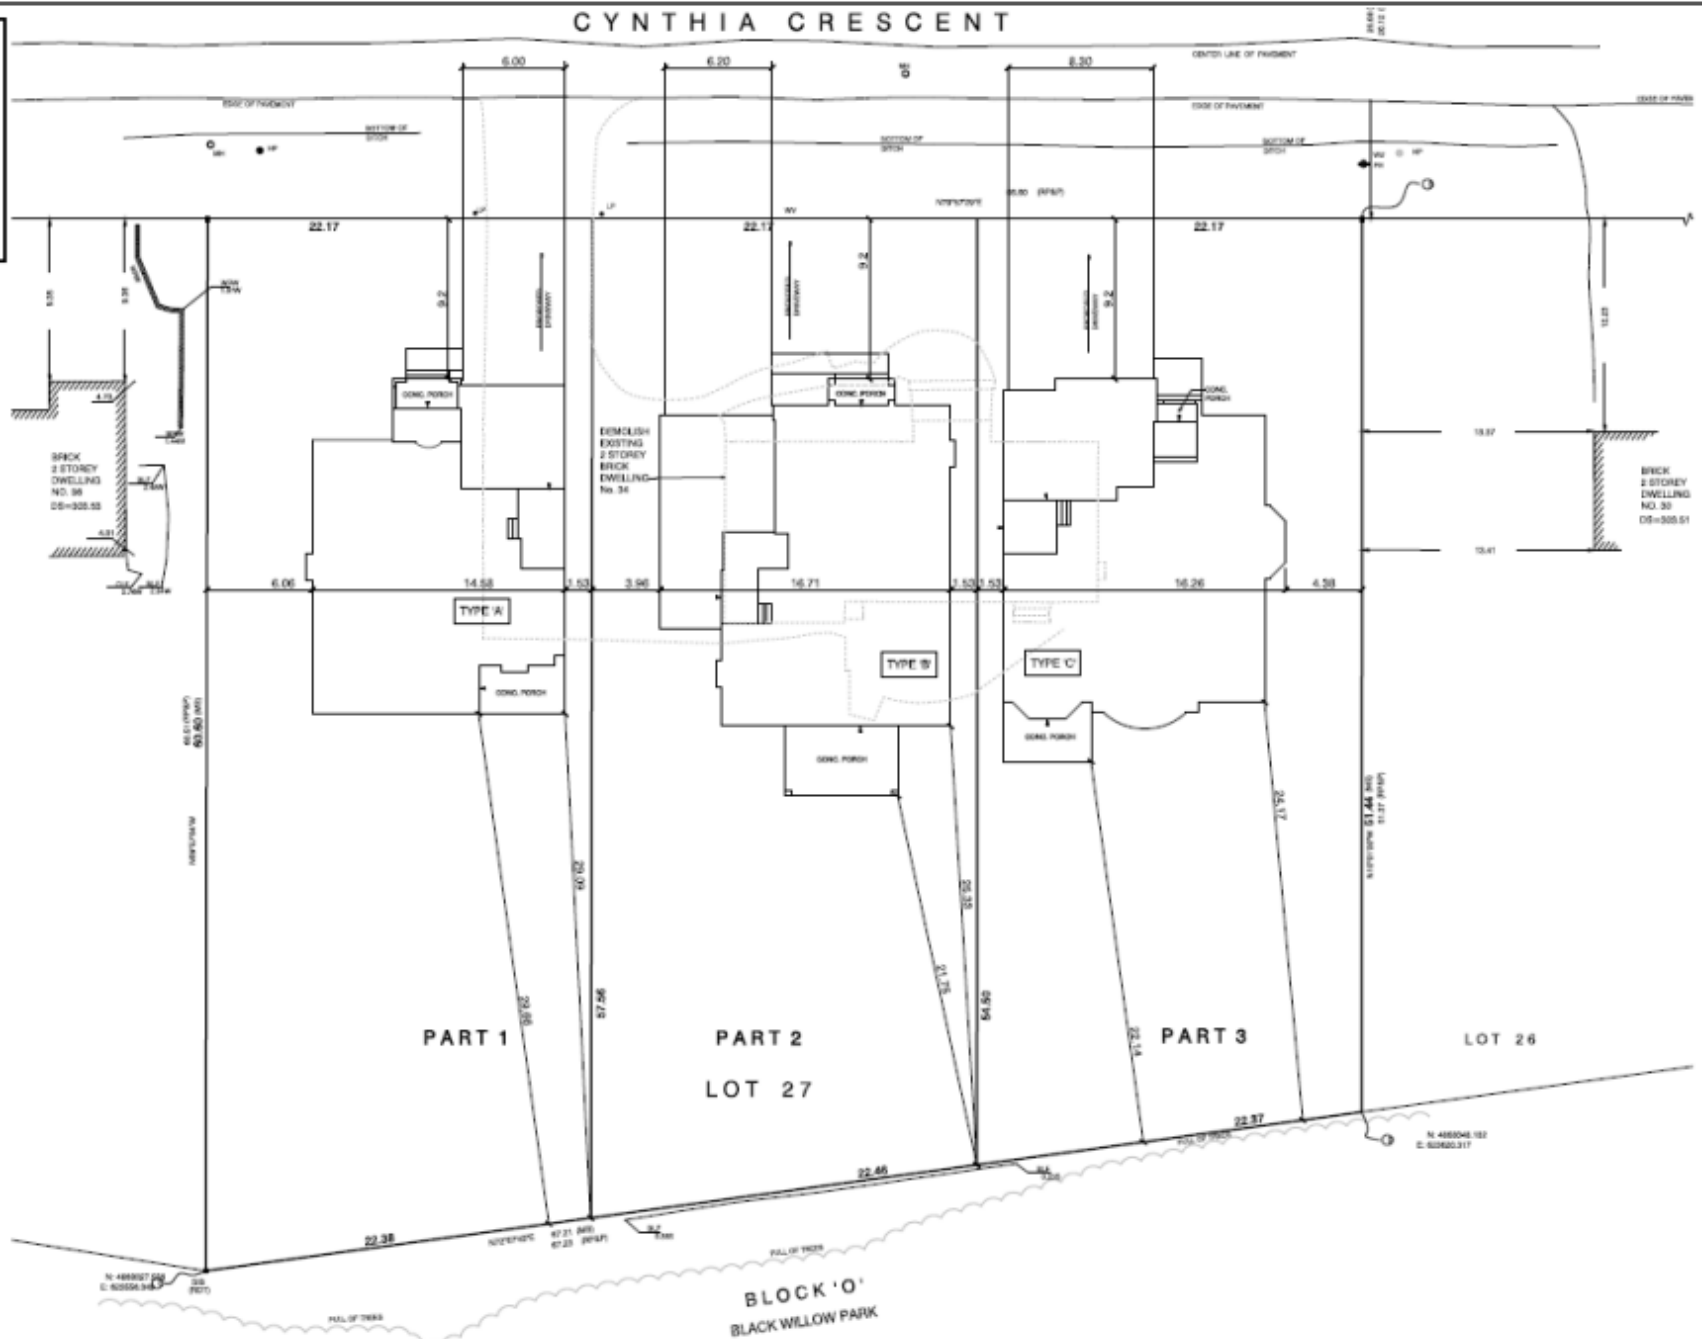


MAP 5 - ORIGINAL SITE PLAN

CYNTHIA CRESCENT

-  MINIMUM TREE PROTECTION DISTANCE
-  DENOTES EXISTING TREES TO BE REMOVED
-  DENOTES EXISTING TREES TO REMAIN



34 Cynthia Crescent

UJ/VC SRPBS.24.014

BLOCK 01 D02-22012

CITY OF RICHMOND HILL
PLANNING AND INFRASTRUCTURE
DEPARTMENT