


MAP 6 - ORIGINAL SITE PLAN

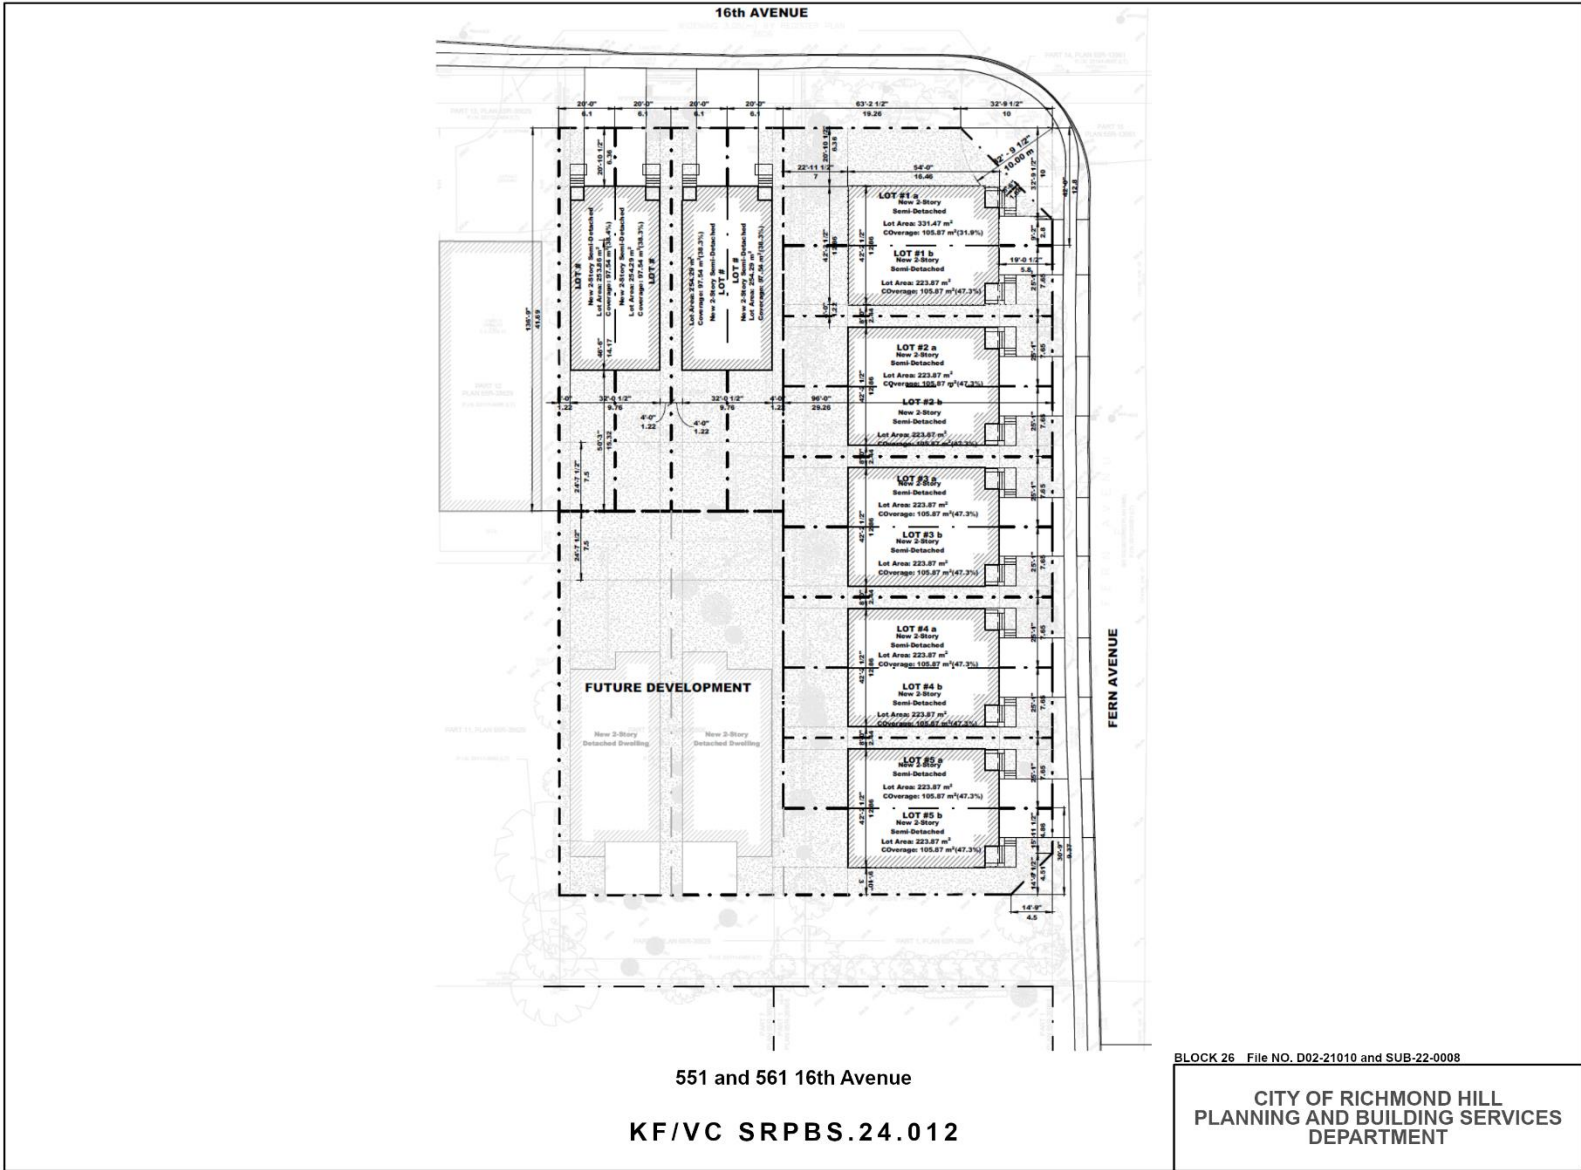

\\csm\ondhills\car\Records - GIS\IT Logs and Notices\requests\2024\20240116_KF_VC\RAV_102-21010 SUB-22-0008_SRPBS.24.012_Tek\2024\7\13_2024\10\16\Staff Report maps\StaffReportMaps.aprx