


MAP 4 - PROPOSED SITE PLAN

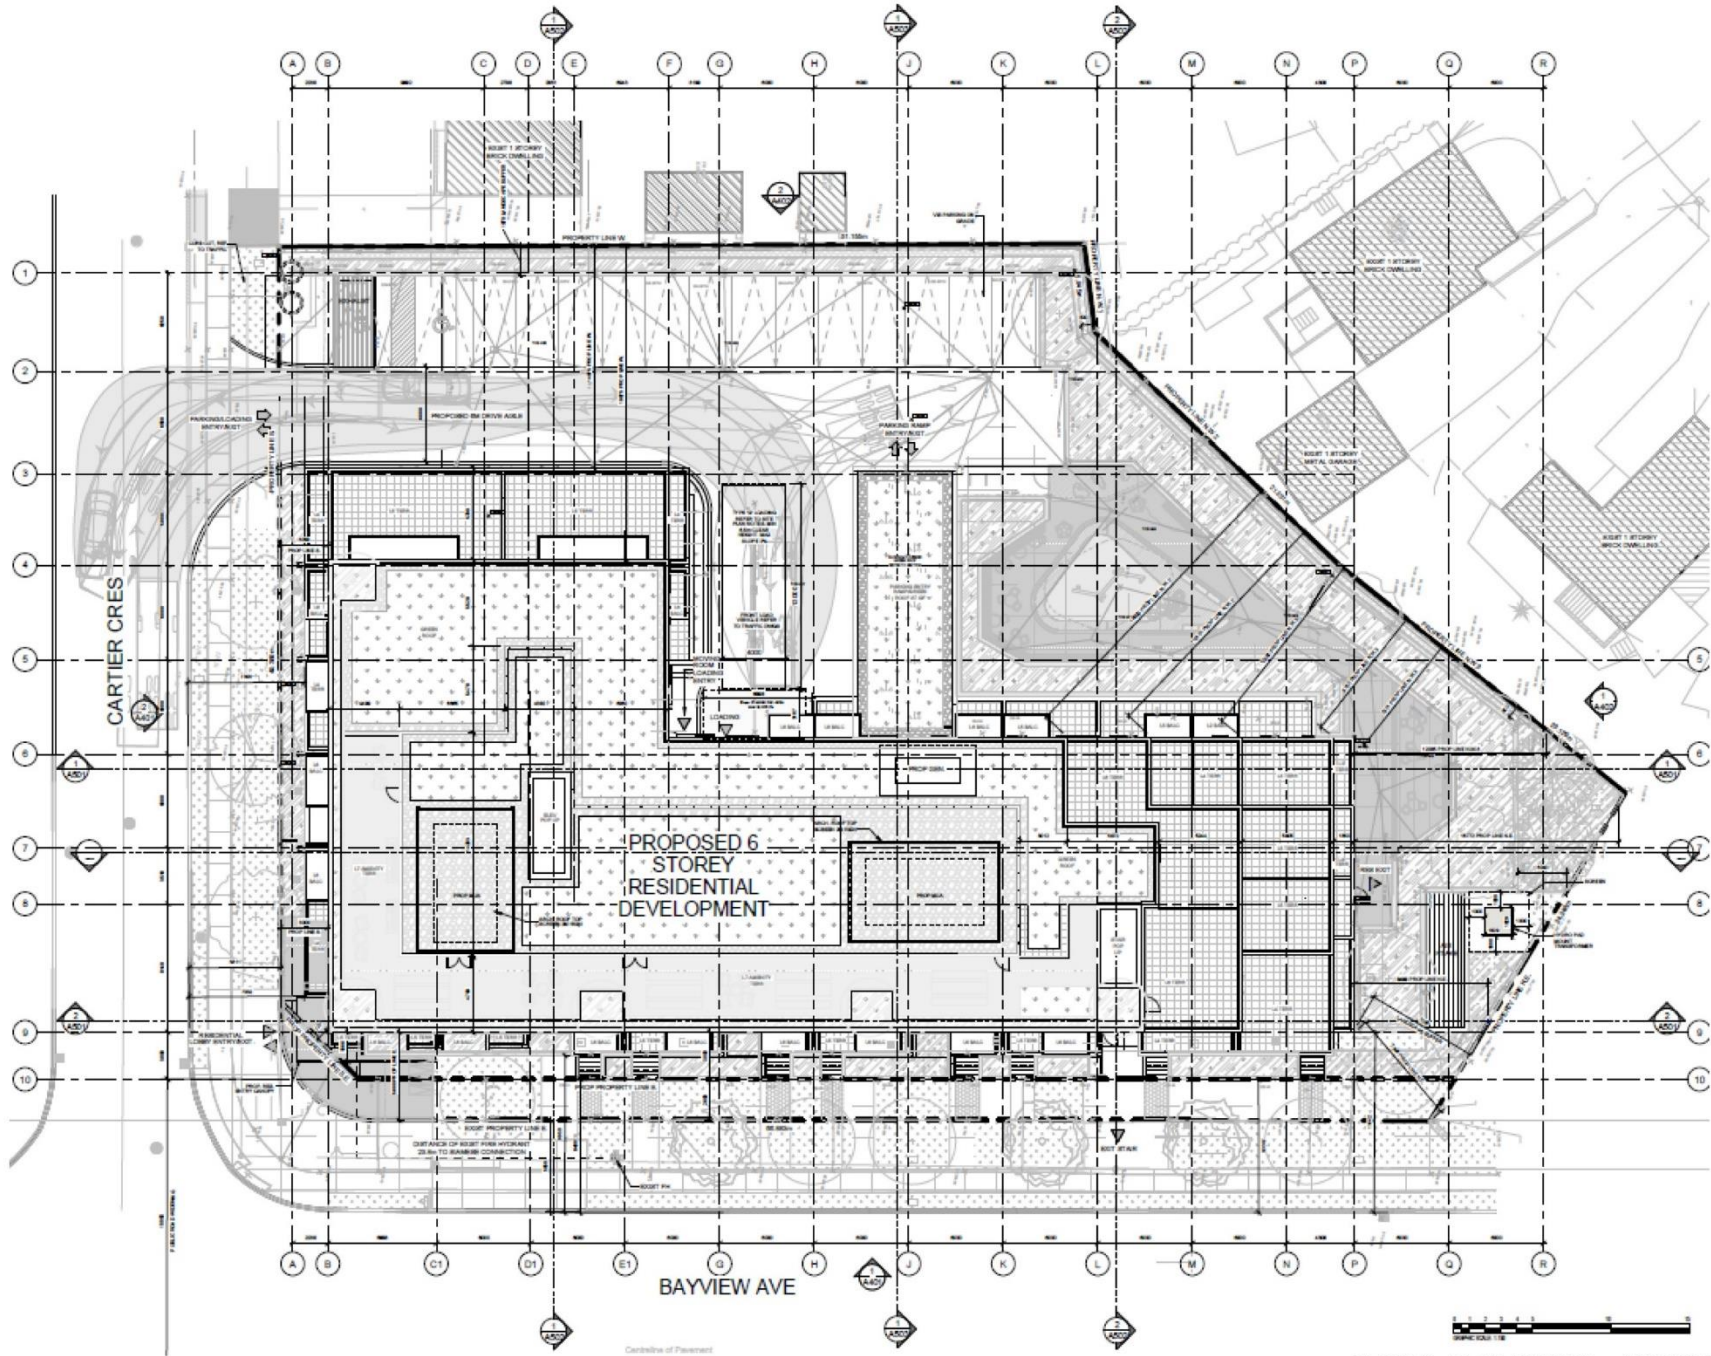

122, 124, and 126 Cartier Crescent

GM/VC SRPBS.24.034

BLOCK 18 File NO. D01-20008 and D02-20014

CITY OF RICHMOND HILL
PLANNING AND BUILDING SERVICES
DEPARTMENT