


# MAP 7 - REVISED SITE PLAN (2024)

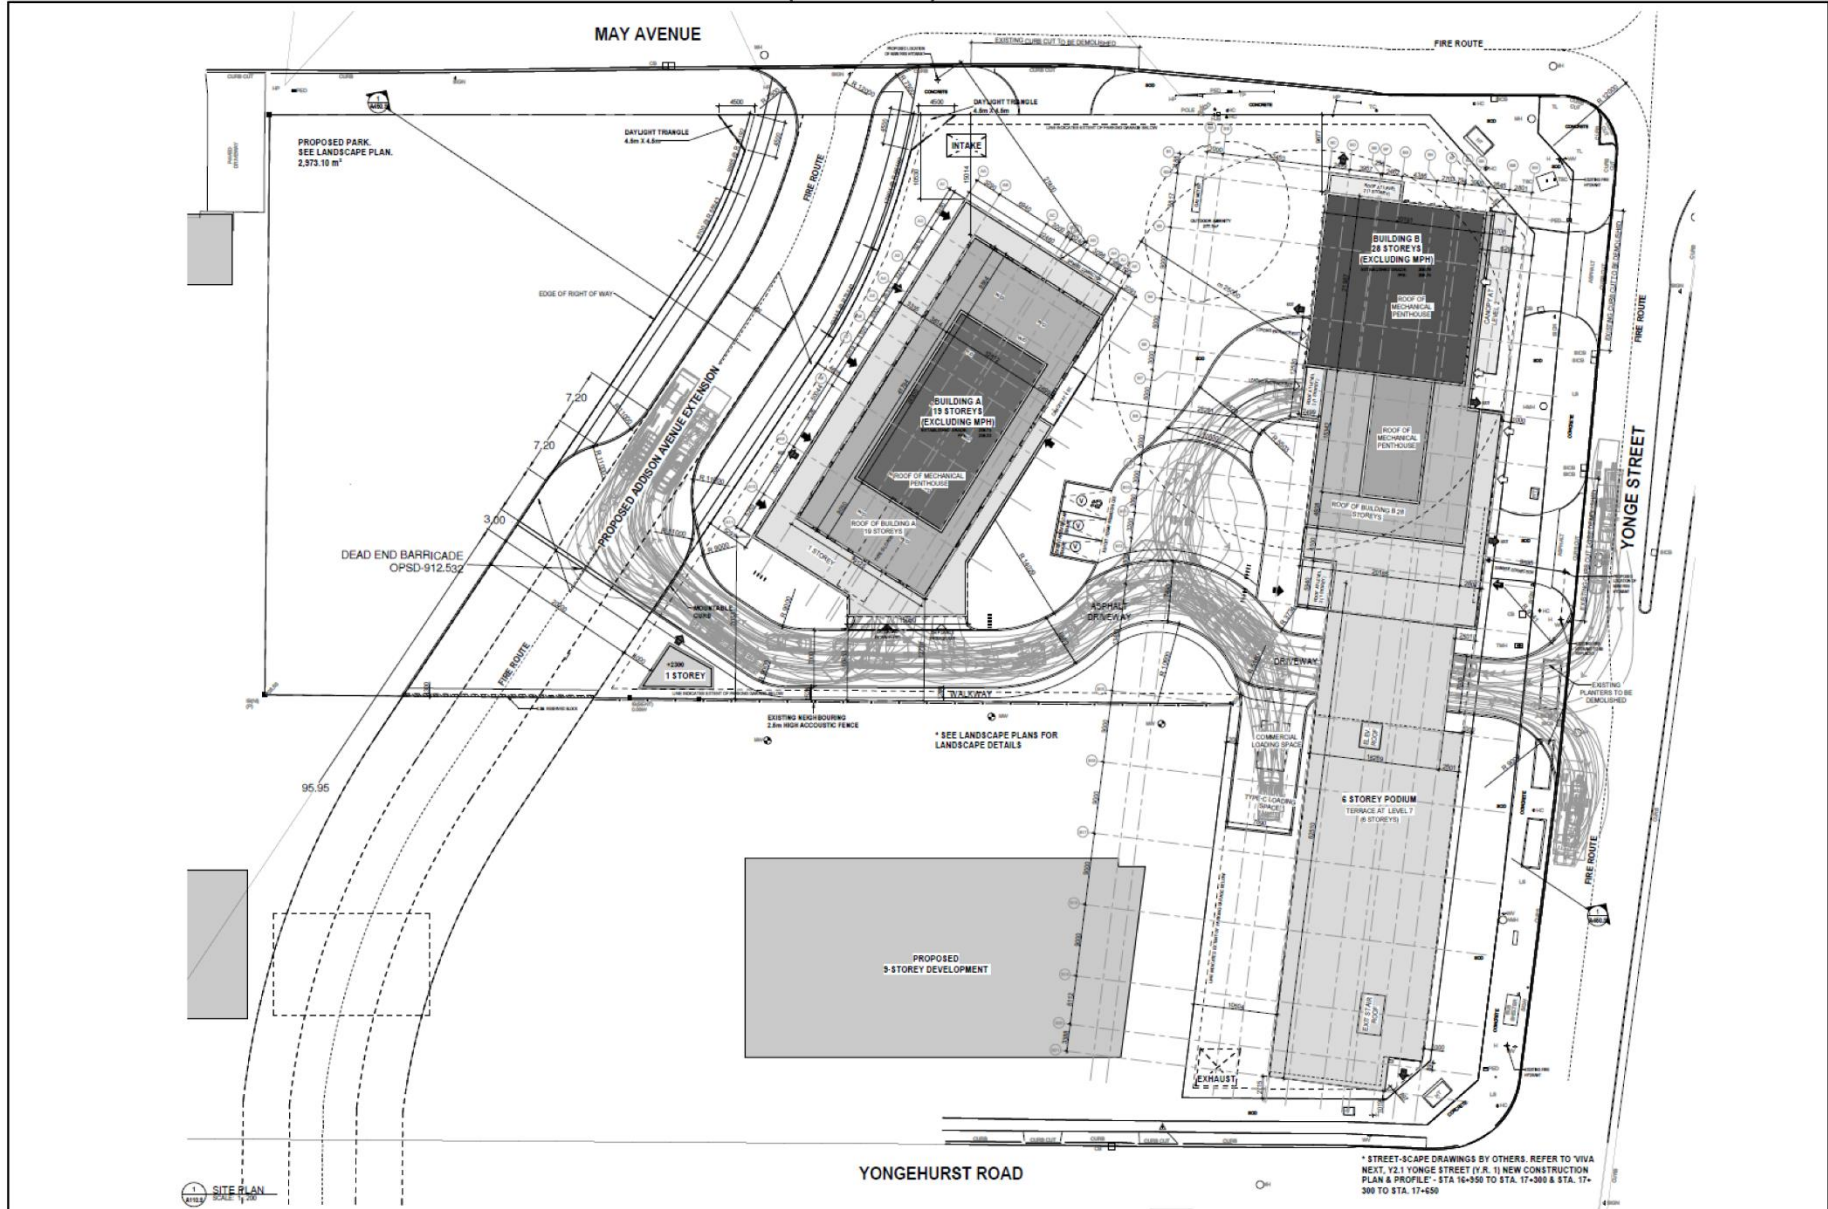

YONGEHURST ROAD

9700 Yonge Street

JF/VC SRPBS.24.041

\*STREET-SCAPE DRAWINGS BY OTHERS. REFER TO 'VIVA NEXT, V2.1 YONGE STREET (V.R. 1) NEW CONSTRUCTION PLAN & PROFILE' - STA 16+350 TO STA. 17+300 & STA. 17+300 TO STA. 17+450

BLOCK 24 File NO. OPA-22-0006 ZBLA-22-0020 SUB-22-0010

**CITY OF RICHMOND HILL  
PLANNING AND BUILDING SERVICES  
DEPARTMENT**