


MAP 5 - PROPOSED SITE PLAN

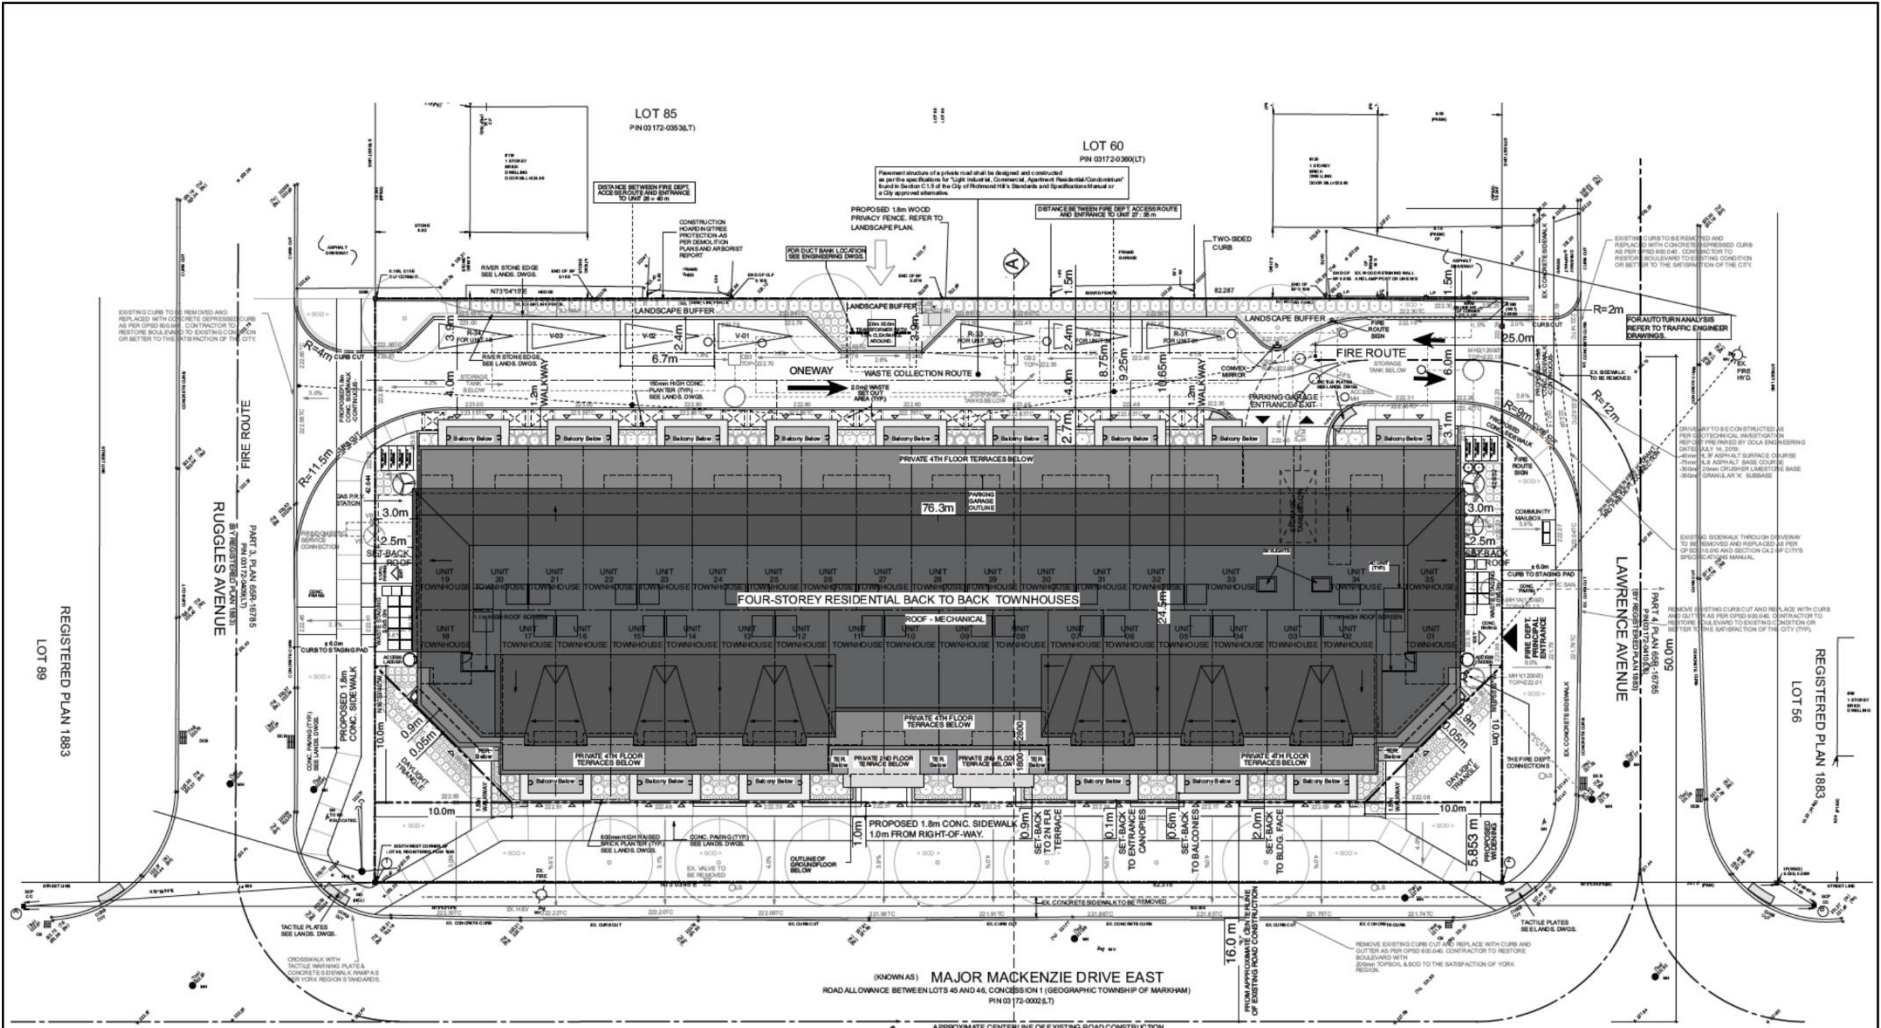

152, 160, 166, 172 and 178 Major Mackenzie Drive East
and 123 Ruggles Avenue

MM/KG SRPBS.24.073

BLOCK 18 File NO. D02-19017

CITY OF RICHMOND HILL
PLANNING AND BUILDING SERVICES
DEPARTMENT