


MAP 6 - SITE PLAN (PHASE 3)

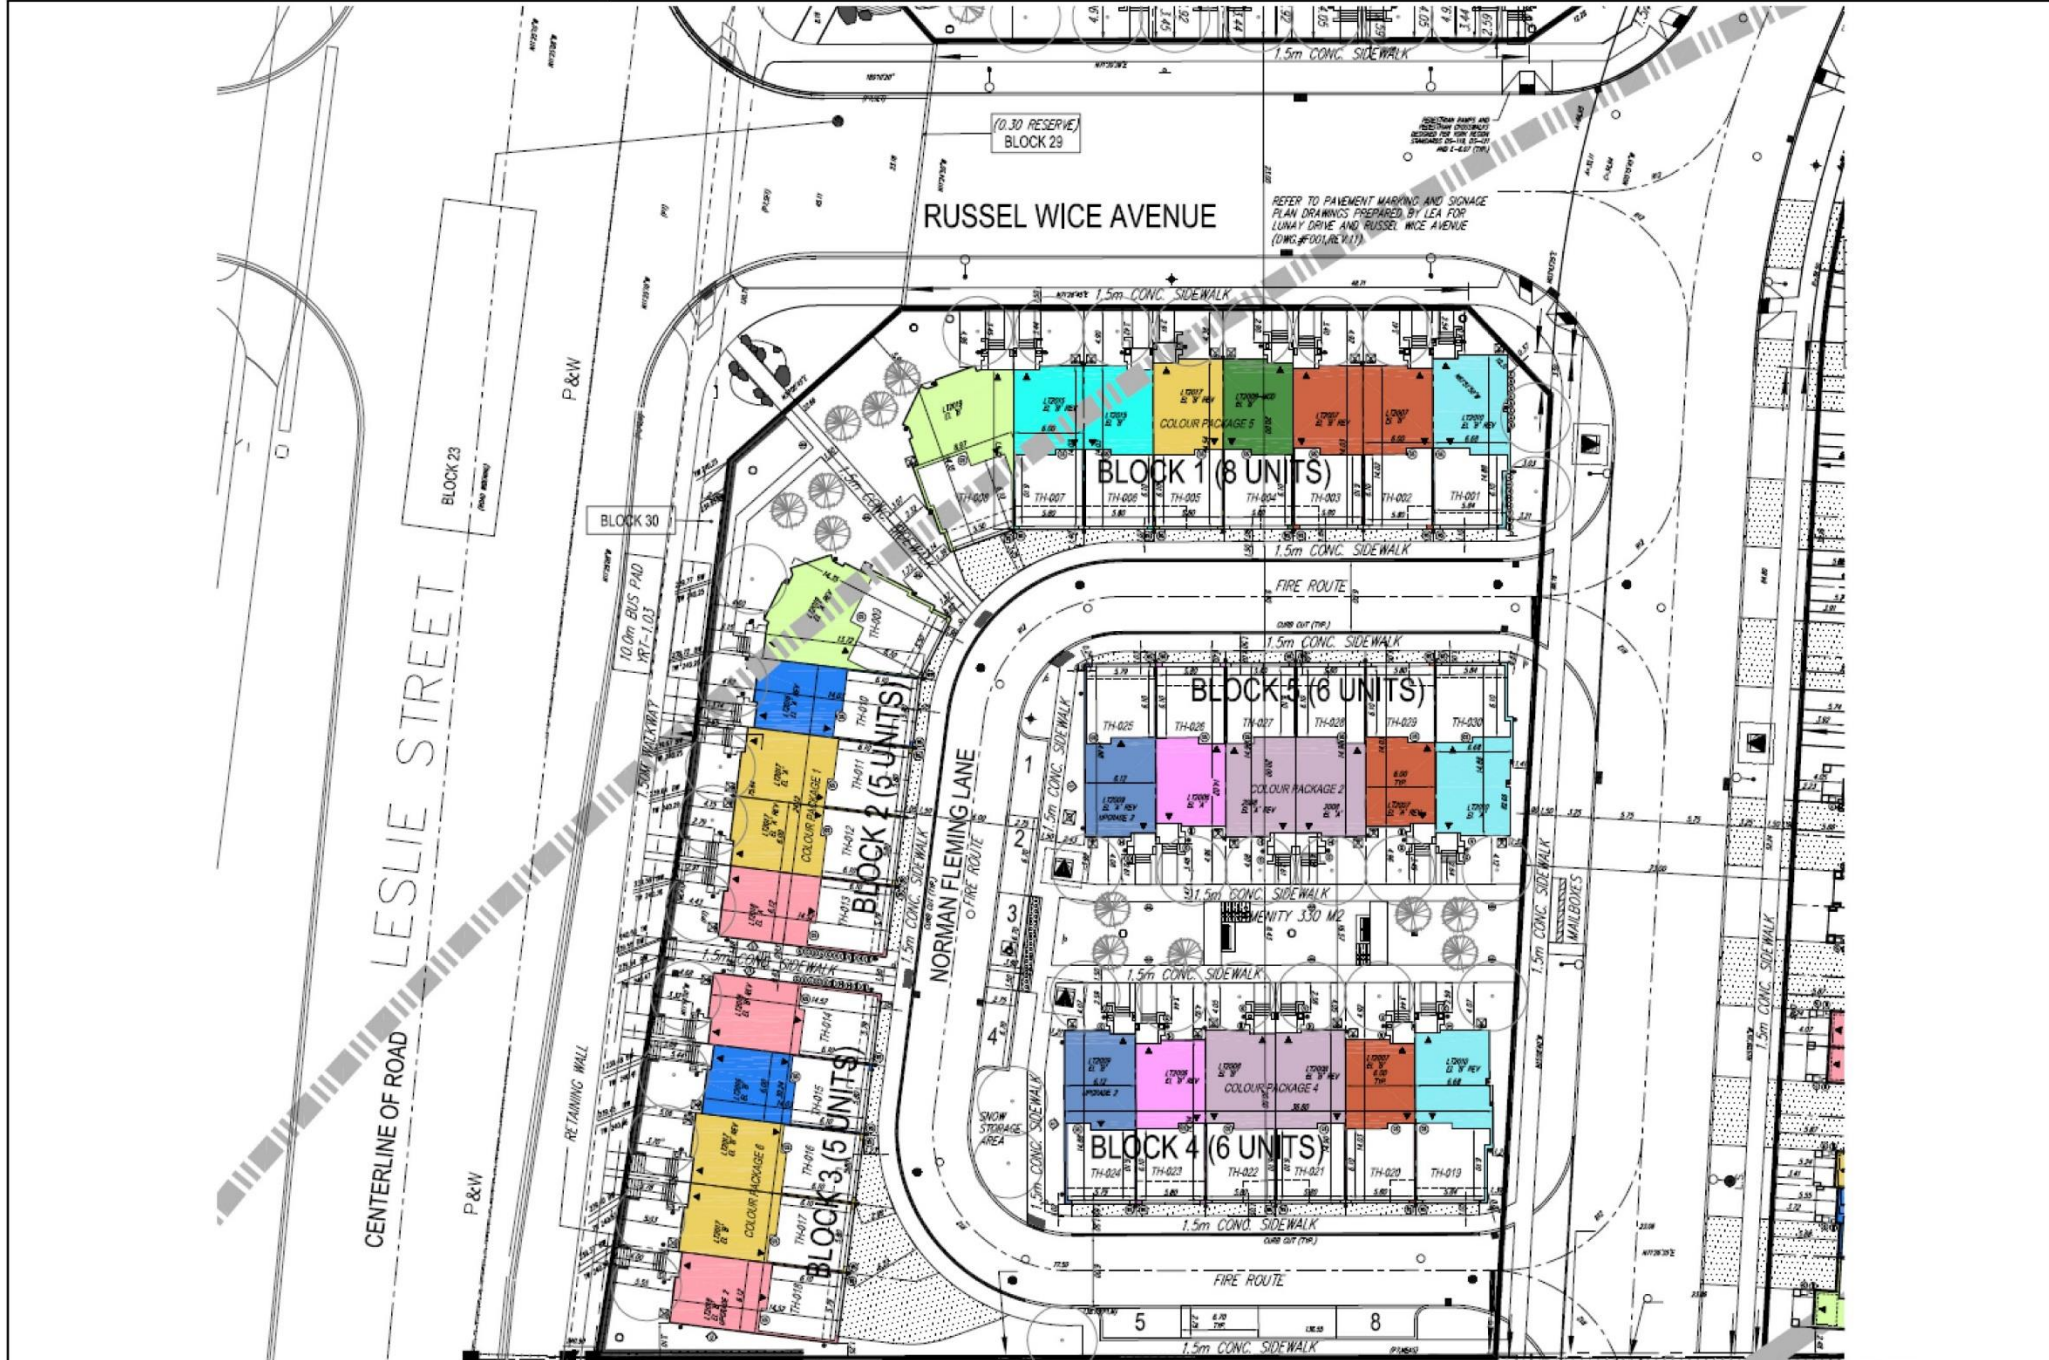

1521 19th Avenue

GL/VC SRPBS.24.070

BLOCK 13 File NO. CON-24-0003 and CON-23-0004

CITY OF RICHMOND HILL
PLANNING AND BUILDING SERVICES
DEPARTMENT