
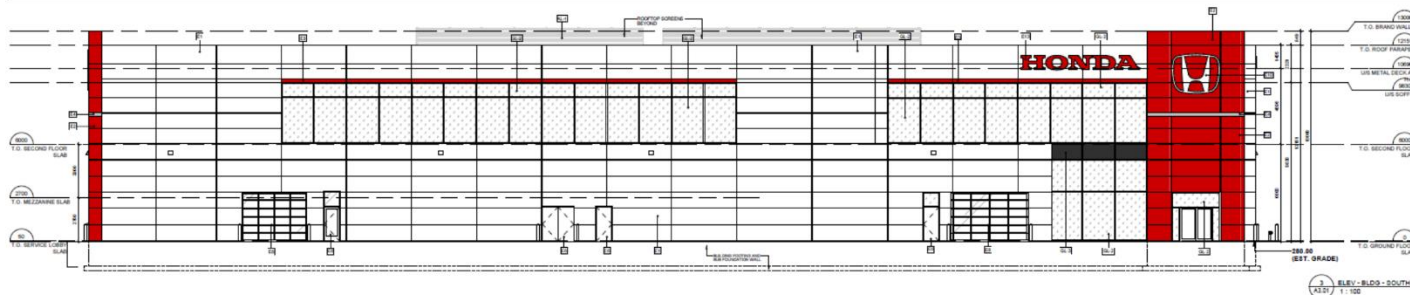
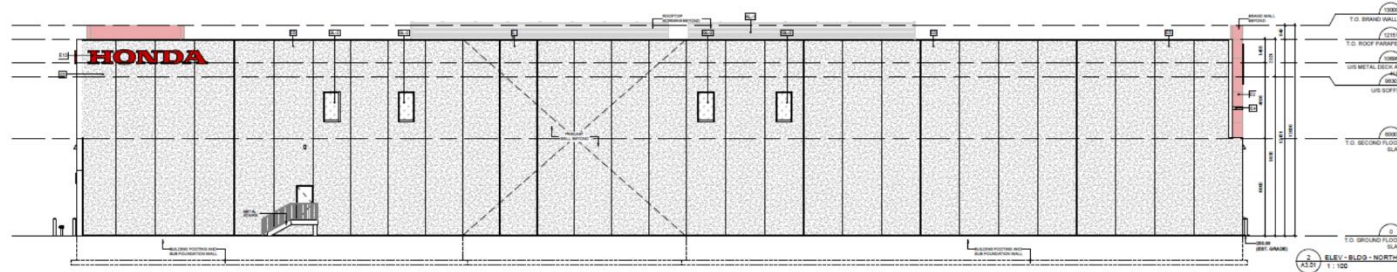


MAP 6 - PROPOSED ELEVATIONS

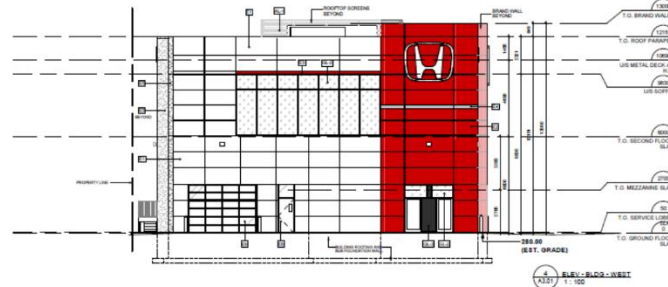

11592 Yonge Street

SK/VC SRPBS.24.068

BLOCK 9 File NO. ZBLA-23-0004 and ZBLA-23-0007

CITY OF RICHMOND HILL
PLANNING AND BUILDING SERVICES
DEPARTMENT