


MAP 5 - PROPOSED SITE PLAN (D06-22042)

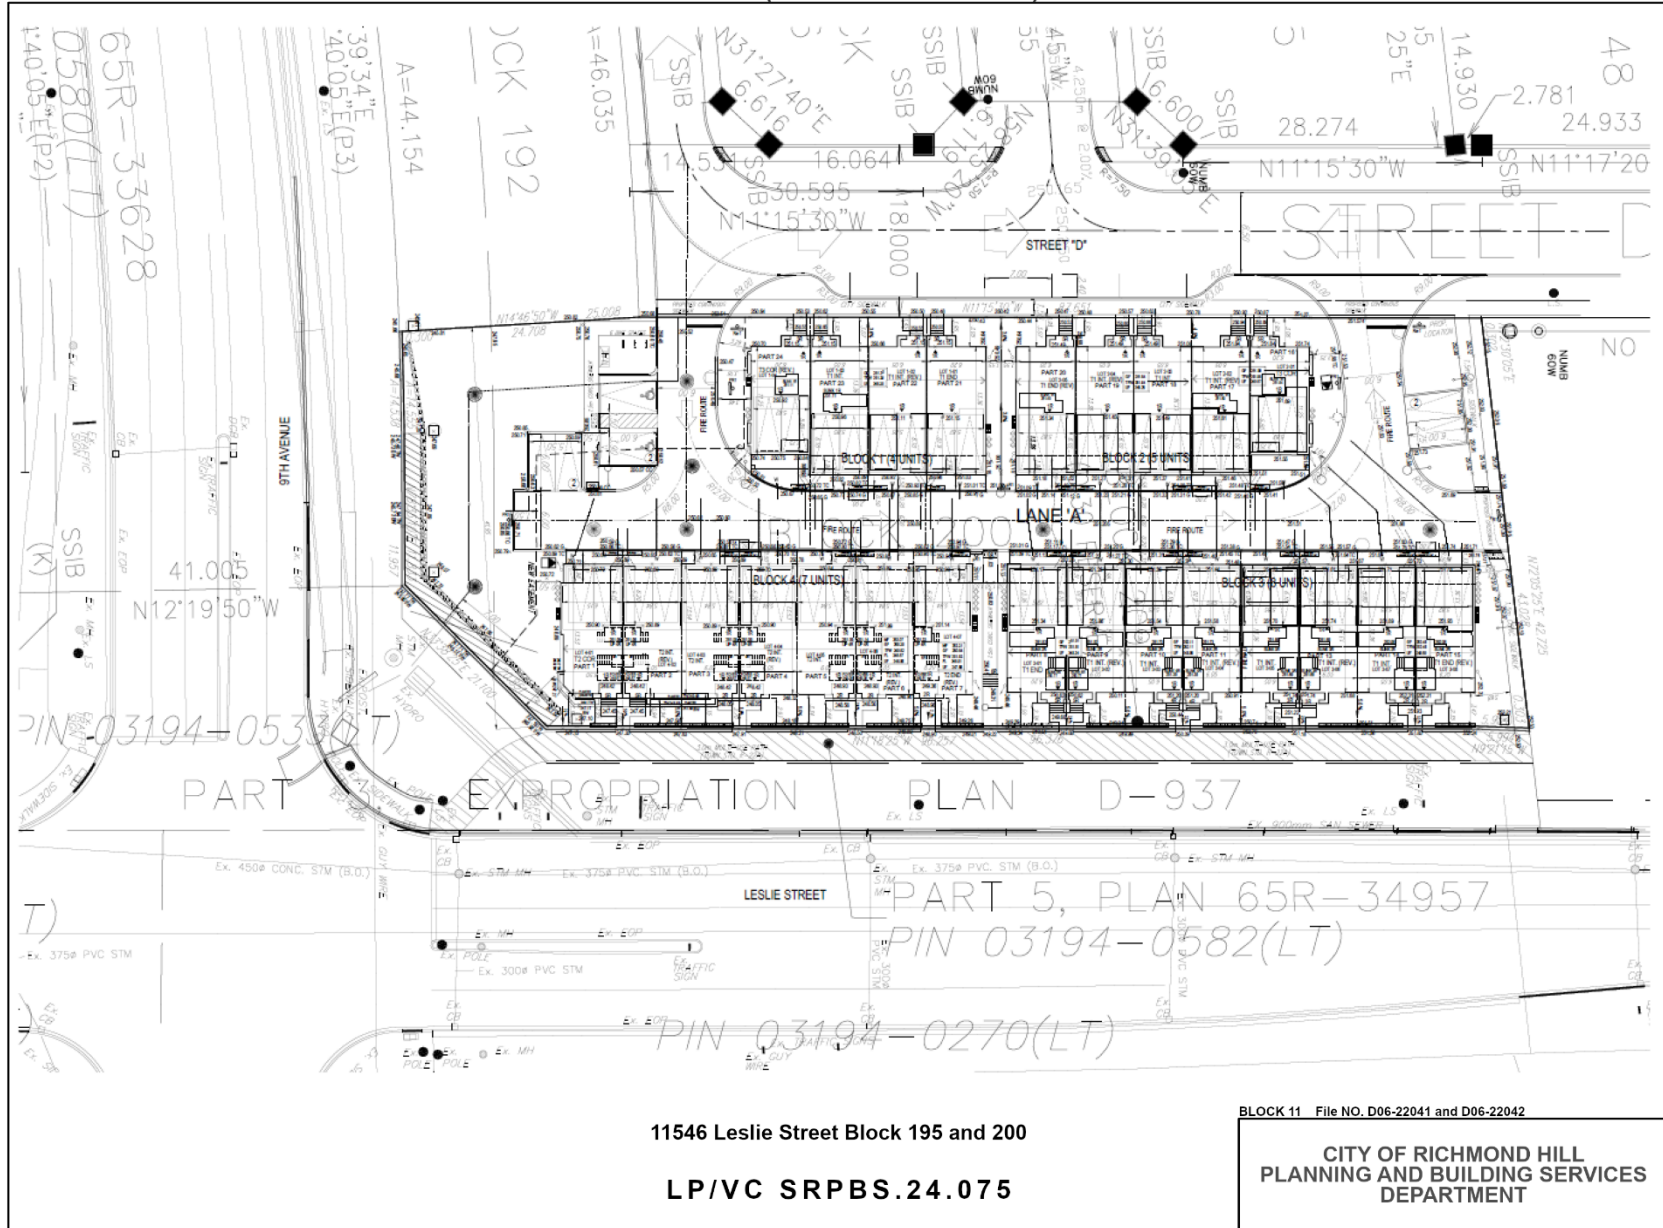

11546 Leslie Street Block 195 and 200

LP/VC SRPBS.24.075

BLOCK 11 File NO. D06-22041 and D06-22042

CITY OF RICHMOND HILL
 PLANNING AND BUILDING SERVICES
 DEPARTMENT

Path: \\PWP\1\ASB\gis\requests\2020\20240609_LP_BLK11_D06-22041_D06-22042_SRPBS_24.075_ticket\561030\Local\Staff\report\maps\Staff\report\maps.aprx