


MAP 5 - PROPOSED CONCEPT PLAN

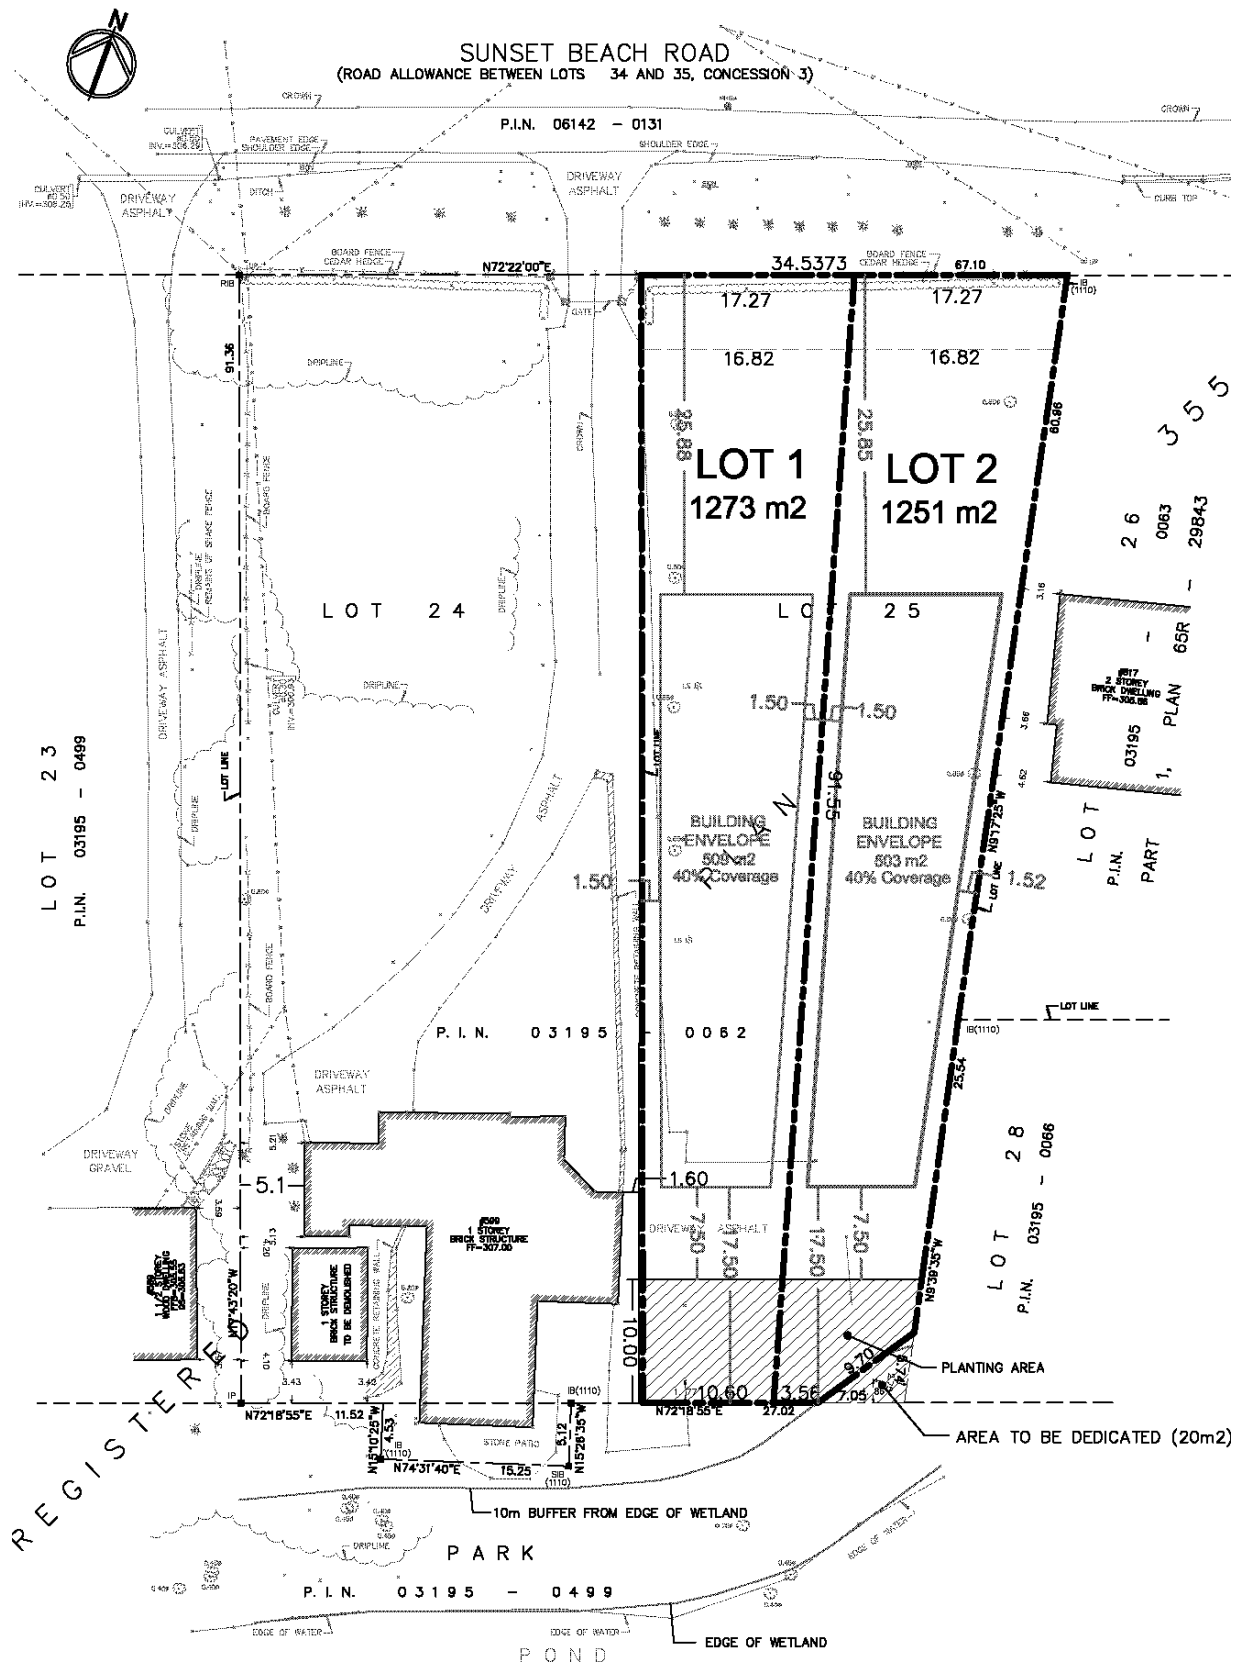

BLOCK NO. 07 FILE NO.D02-16035

**Town of Richmond Hill
Planning and Regulatory
Services Department**

SF/SS SRPRS.18.021