


MAP 5 - PROPOSED SITE PLAN

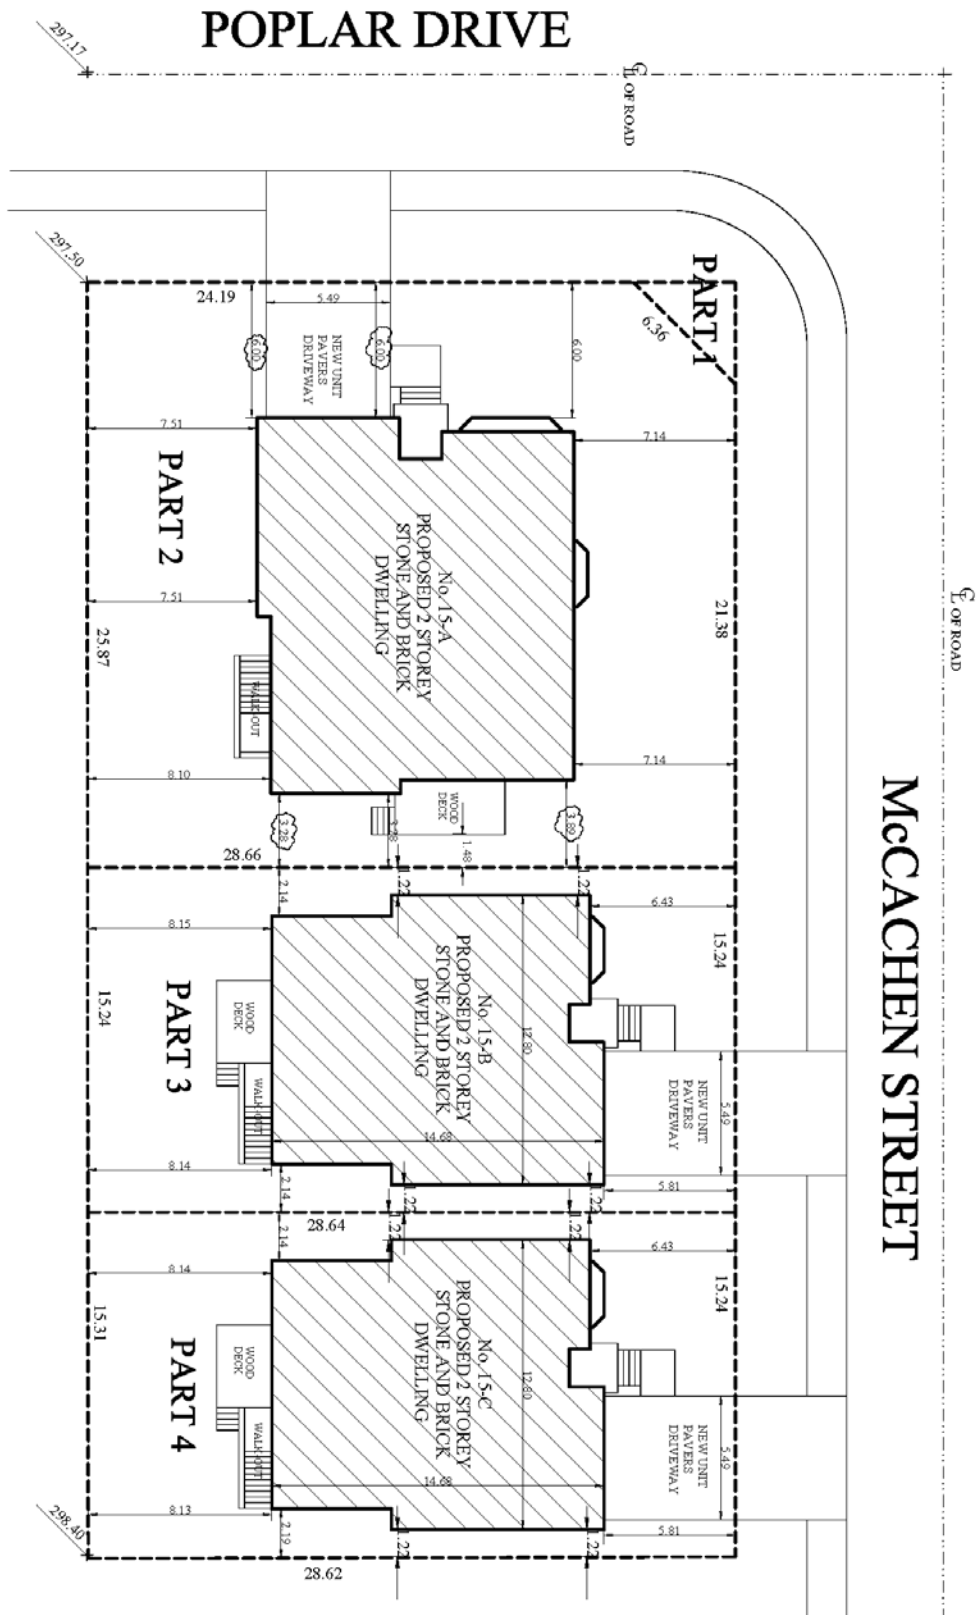

BLOCK NO. 01

FILE NO. D02-17008

SF/SS SRPRS.18.027

**Town of Richmond Hill
Planning and Regulatory
Services Department**