


VITLOR DRIVE

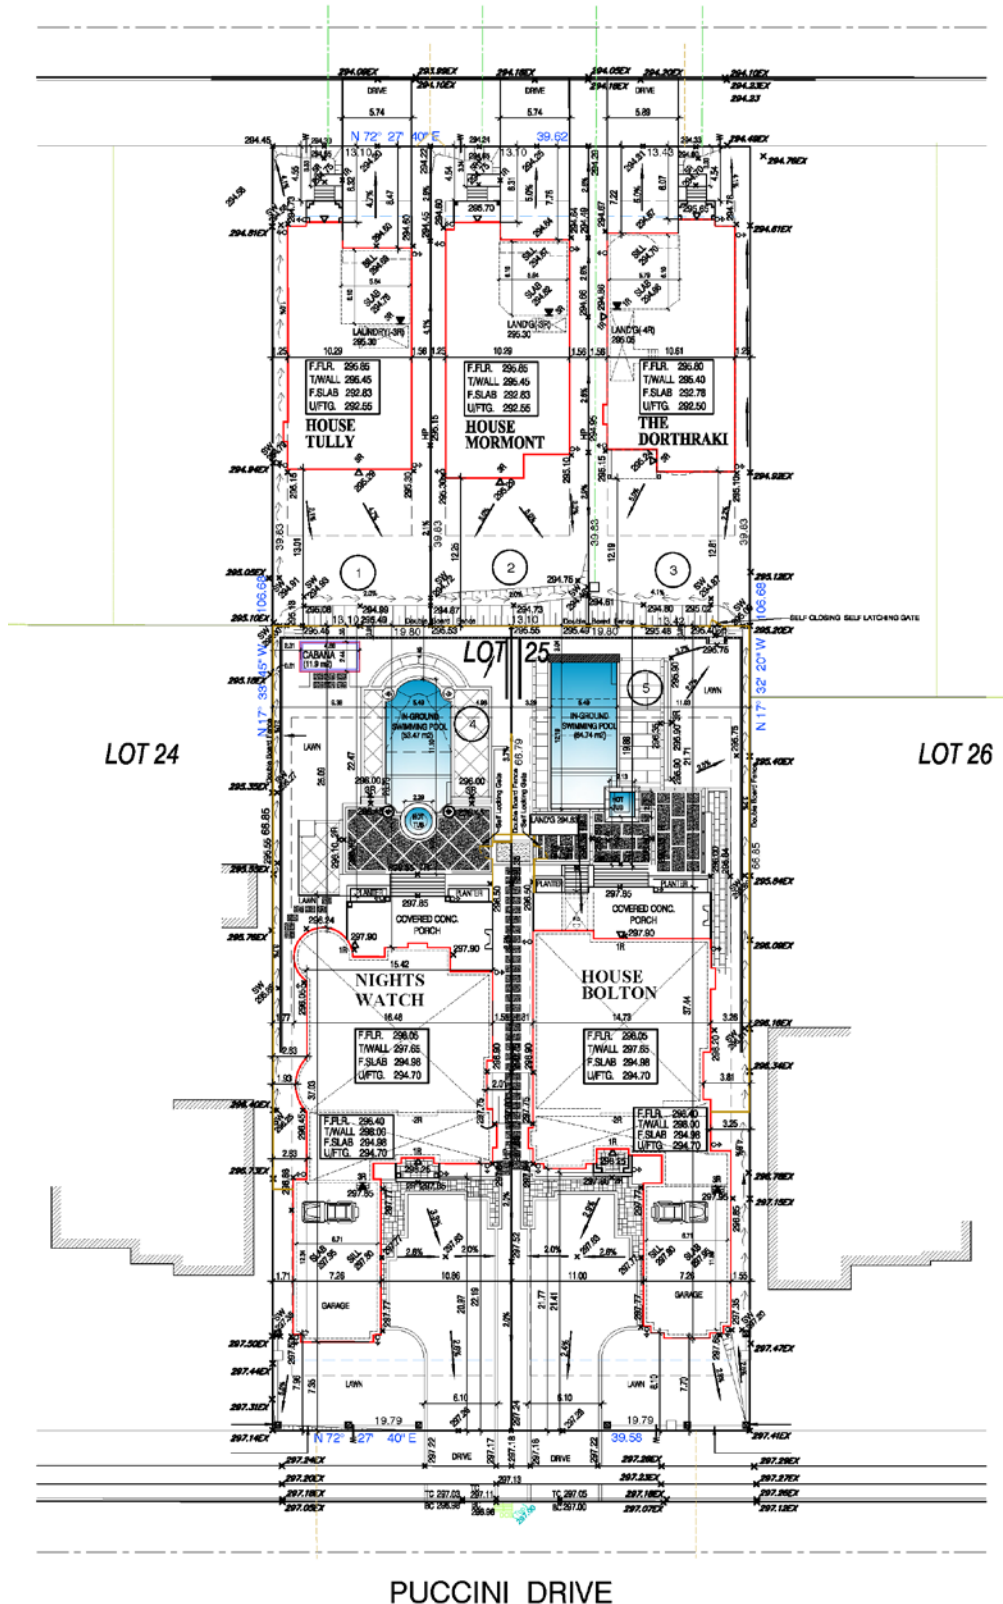

**BLOCK NO.01      FILE NO. D02-16028**

**Town of Richmond Hill  
Planning and Regulatory  
Services Department**

**KF/SS SRPRS.18.029**