


MAP 5 - PROPOSED SITE PLAN

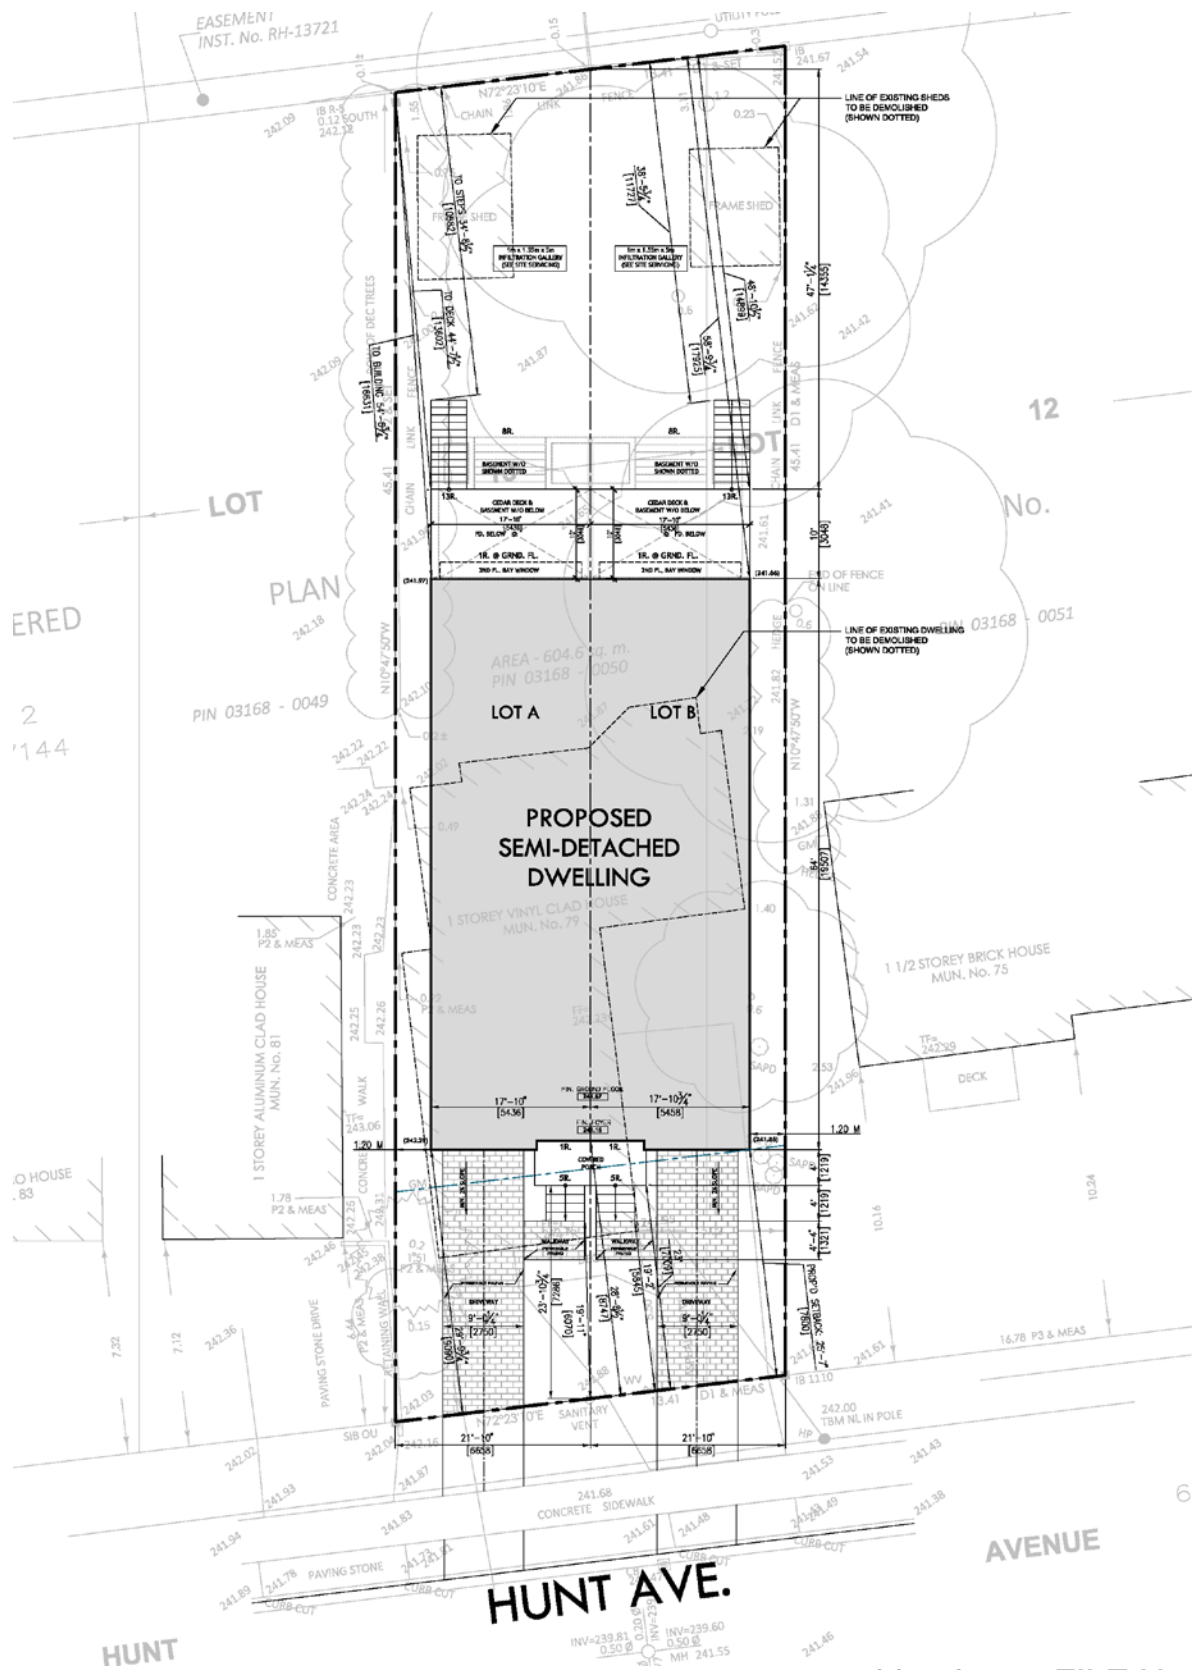

BLOCK NO. 17 FILE No.D02-16040

KF/SS SRPRS.18.030

**Town of Richmond Hill
Planning and Regulatory
Services Department**