


MAP 6 - PROPOSED SITE PLAN

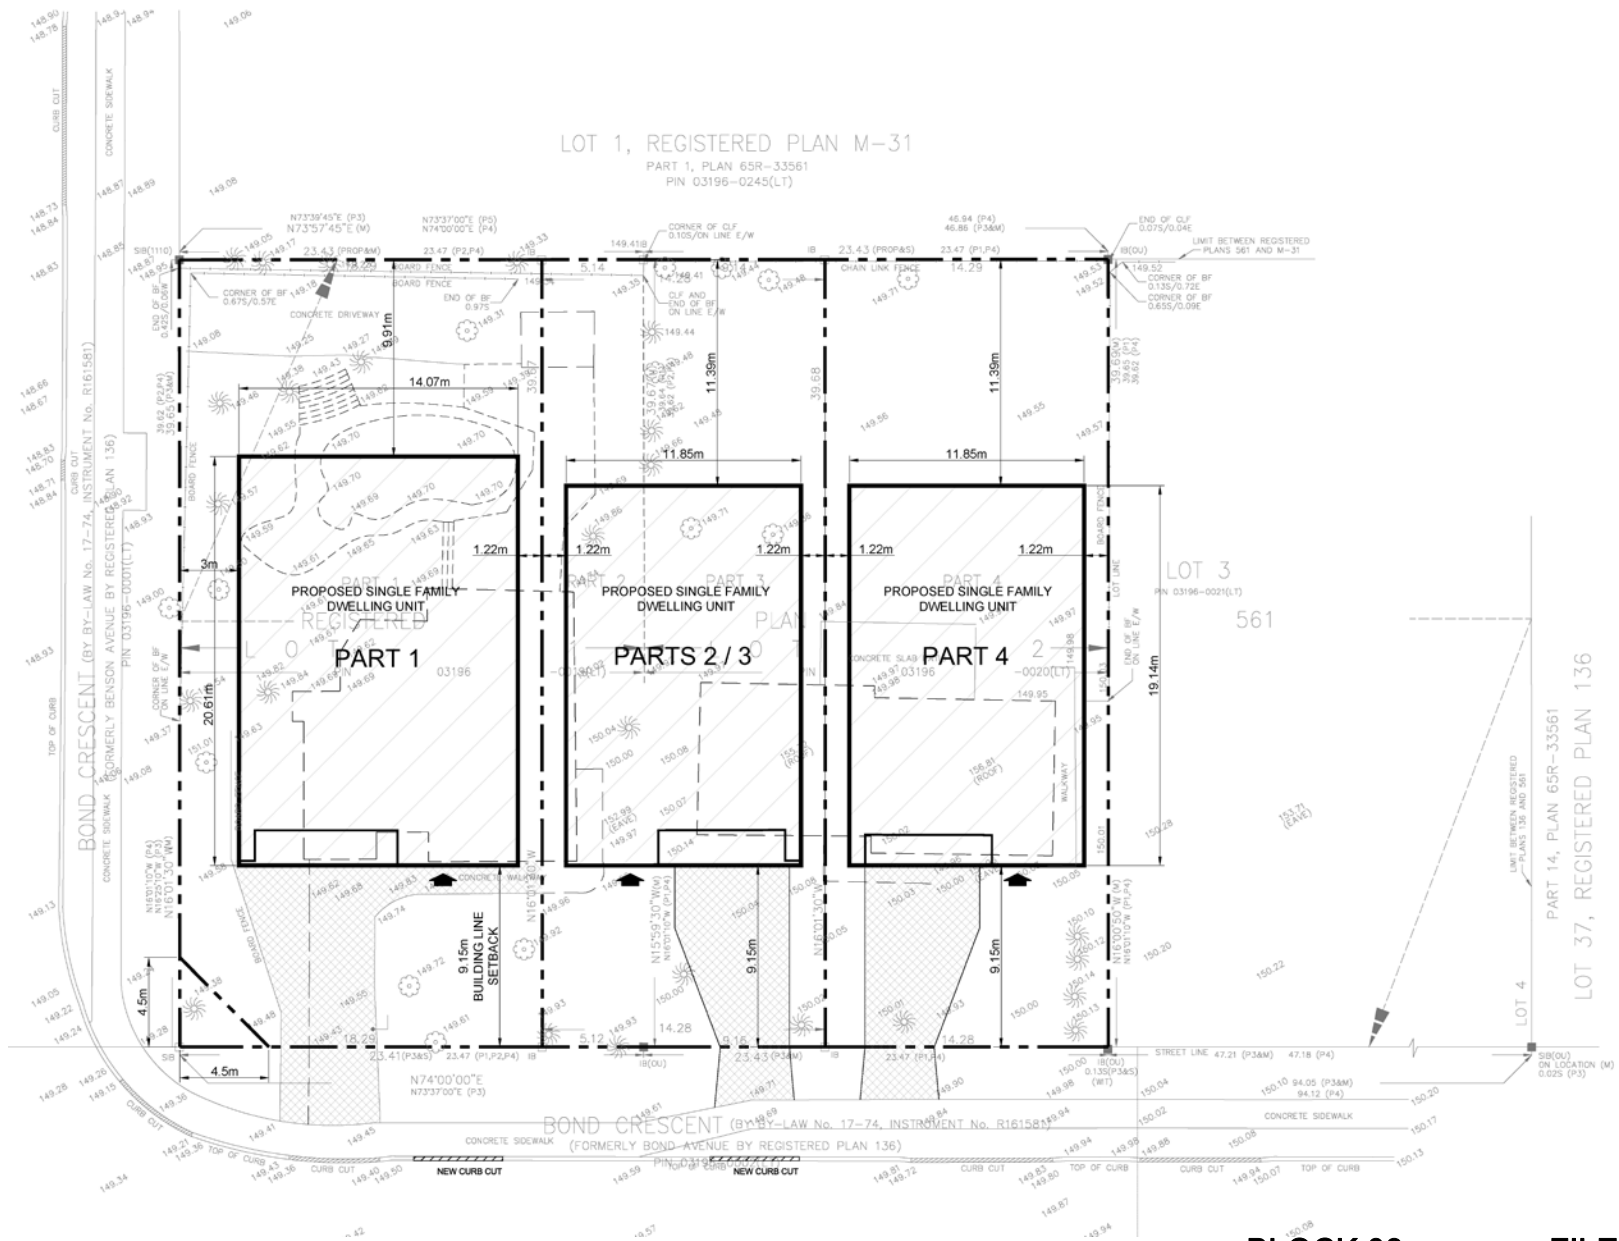

BLOCK 08

FILE NO. D02-17010

**TOWN OF RICHMOND HILL
PLANNING AND REGULATORY
SERVICES DEPARTMENT**

SF/SS SRPRS.18.008