


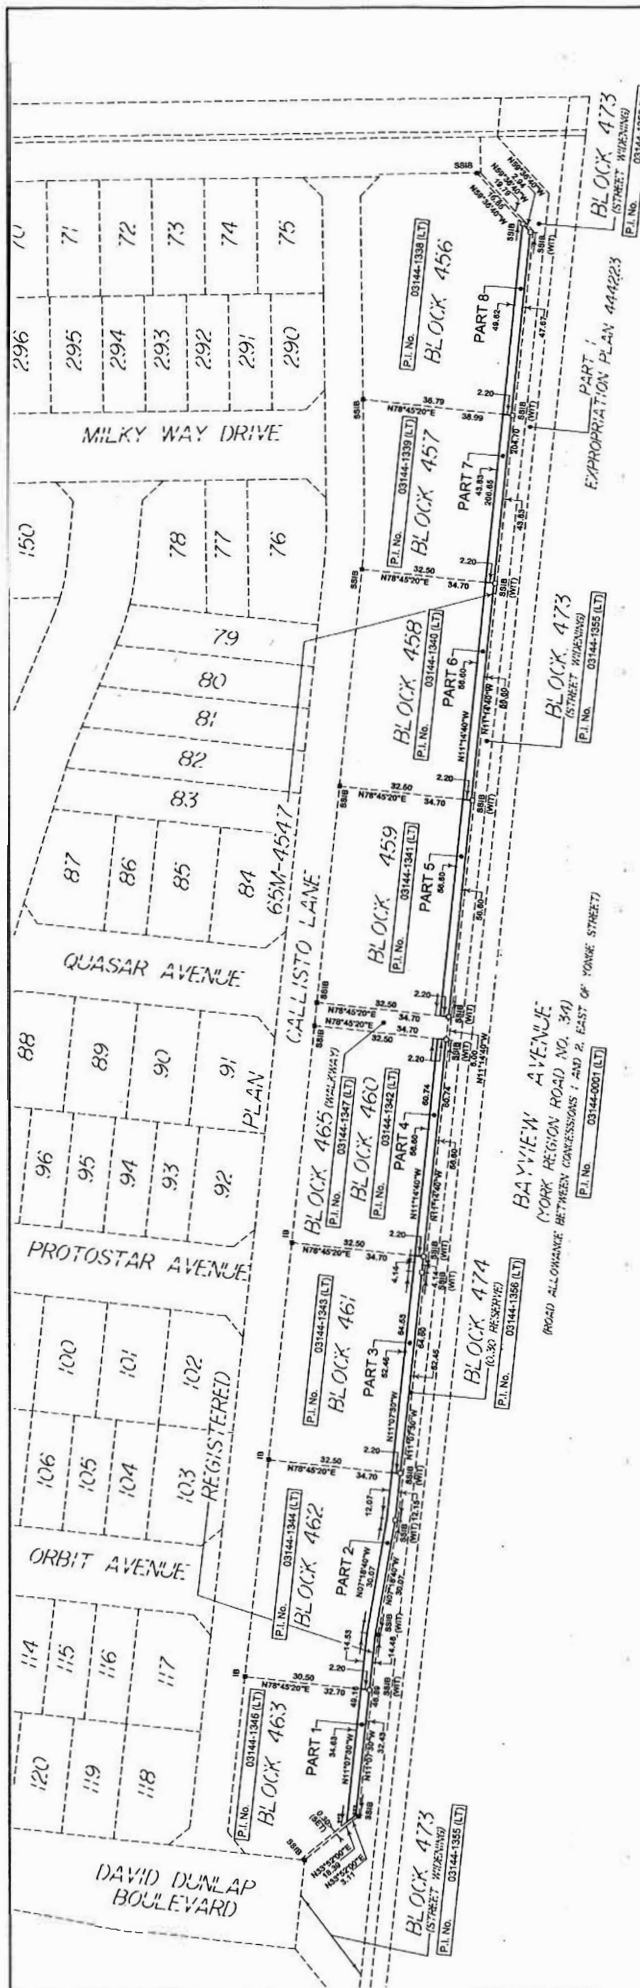

I REQUIRE THIS PLAN TO BE DEPOSITED UNDER THE LAND TITLES ACT.

DATE SEPTEMBER 7, 2017
Gregory MacDonald
 GREGORY MACDONALD, O.L.S.

PLAN 65R-37361

RECEIVED AND DEPOSITED
 DATE September 15, 2017
M. Myrcosian

REPRESENTATIVE FOR THE LAND REGISTRAR FOR THE LAND TITLES DIVISION OF YORK DNO. 653

METRIC

DISTANCES AND COORDINATES SHOWN ON THIS PLAN ARE IN METRES AND CAN BE CONVERTED TO FEET BY DIVIDING BY 0.3048.

SCHEDULE

PART	BLOCK	PLAN	P. I. NO.	AREA
1	PART OF BLOCK 463		PART OF PIN 03144-1345	73.76 ²
2	PART OF BLOCK 462		PART OF PIN 03144-1344	124.78 ²
3	PART OF BLOCK 461		PART OF PIN 03144-1343	124.58 ²
4	PART OF BLOCK 460		PART OF PIN 03144-1342	124.58 ²
5	PART OF BLOCK 459		PART OF PIN 03144-1341	124.58 ²
6	PART OF BLOCK 458		PART OF PIN 03144-1340	124.58 ²
7	PART OF BLOCK 457		PART OF PIN 03144-1339	96.48 ²
8	PART OF BLOCK 456		PART OF PIN 03144-1338	107.08 ²

PLAN OF SURVEY OF
**PART OF BLOCKS 456, 457, 458, 459
 460, 461, 462 AND 463**
REGISTERED PLAN 65M-4547

TOWN OF RICHMOND HILL
 REGIONAL MUNICIPALITY OF YORK

SCALE 1:750

WSP GEOMATICS ONTARIO LIMITED

ONTARIO LAND SURVEYORS

2017

**SRPRS.18.014
 MAP 2
 PLAN 65R-37361**



NOTE

BEARINGS ARE UTM GRID, DERIVED FROM SPECIFIED CONTROL POINTS EDWIN OF RICHMOND HILL MONUMENTS 50001 AND 54007 (UTM ZONE 17, NAD83 (ORIGINAL)).

DISTANCES ARE GROUND AND CAN BE CONVERTED TO GRID BY MULTIPLYING BY THE COMBINED SCALE FACTOR OF 0.99976737

SPECIFIED CONTROL POINTS (50°S: UTM ZONE 17, NAD83 (ORIGINAL))

COORDINATES TO URBAN ACCURACY PER SEC. 14 (2) OF OREG. 216/10

POINT ID	NORTHING	EASTING
50001	4858517.086	627490.967
54007	4858538.883	620221.358

COORDINATES CANNOT, IN THEMSELVES, BE USED TO RE-ESTABLISH CORNERS OR BOUNDARIES SHOWN ON THIS PLAN.

LEGEND

■	DENOTES	FOUND
□	DENOTES	PLANTED
▣	DENOTES	STANDARD IRON BAR
▤	DENOTES	SHORT STANDARD IRON BAR
▥	DENOTES	IRON BAR
▦	DENOTES	PLASTIC BAR
▧	DENOTES	MMI GEOMATICS ONTARIO LIMITED
▨	DENOTES	ORIGIN UNKNOWN
▩	DENOTES	WITNESS
▪	DENOTES	REGISTERED PLAN 65M-4547
▬	DENOTES	UNABLE TO SET DUE TO CONSTRUCTION

SURVEYOR'S CERTIFICATE

I CERTIFY THAT:

- THIS SURVEY AND PLAN ARE CORRECT AND IN ACCORDANCE WITH THE SURVEY ACT AND THE SURVEYORS ACT AND THE LAND TITLES ACT AND THE REGULATIONS MADE UNDER THEM.
- THE SURVEY WAS COMPLETED ON THE 1ST DAY OF SEPTEMBER, 2017.

SEPTEMBER 7, 2017
 DATE

Gregory MacDonald
 GREGORY MACDONALD
 ONTARIO LAND SURVEYOR

WSP Geomatics Ontario Limited		Ontario Land Surveyors	Drawing Number: 10-08-069-003
610 Chartwell Road, Suite 300, Oakville, Ontario Canada, L6J 4A5			
T: 905-823-8500 F: 905-823-8503 Website: www.wspgrp.ca			
Job Number: 08M-00007 06-512	Drawn By: C.E.W.	Checked: G.M.	Field Name: R/PLAN 65R
Design File Name:	1008069_0638_C30.DWG		