


MAP 6 - REVISED SITE PLAN

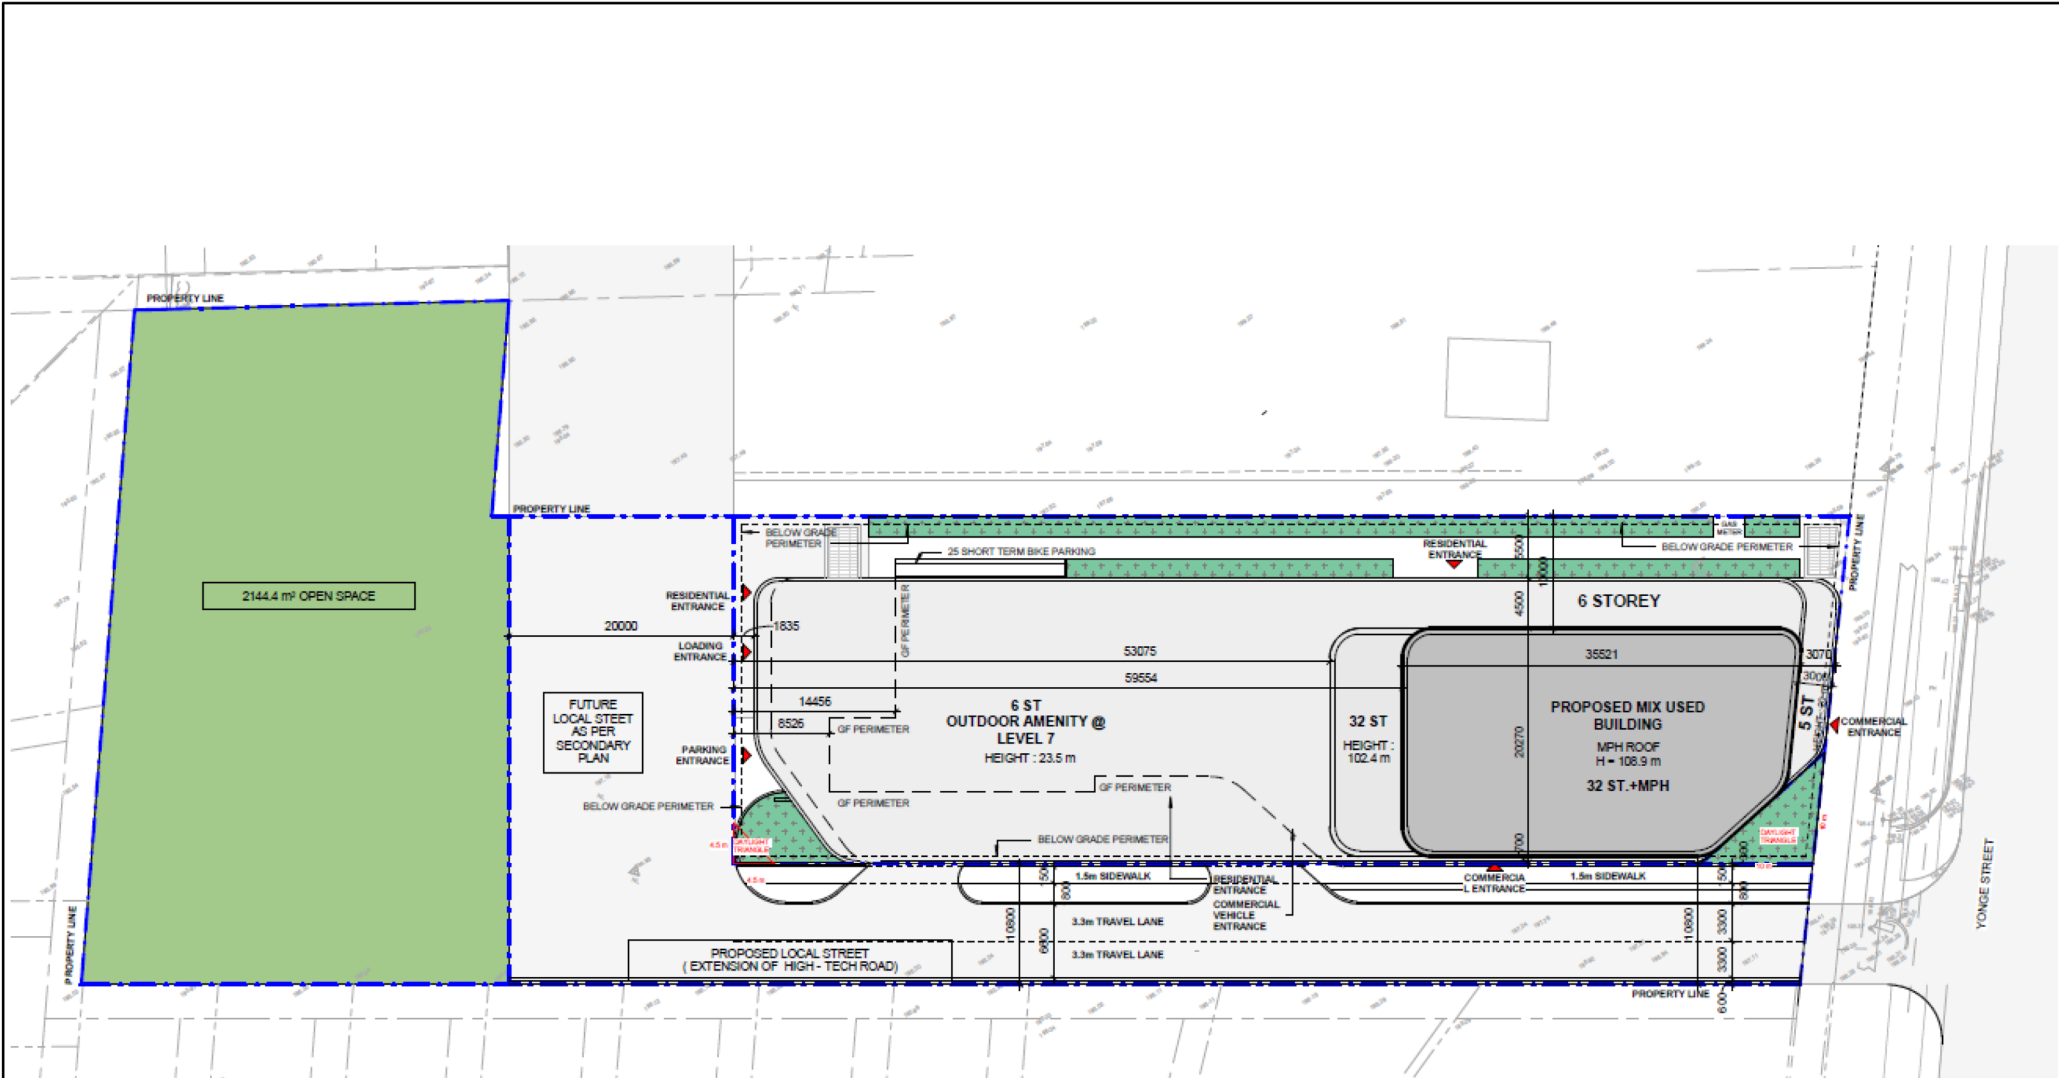

8790 Yonge Street

FT/VC SRCM.24.08

BLOCK 25 File NO. OPA-24-0001 and ZBLA-24-0002

CITY OF RICHMOND HILL
 PLANNING AND BUILDING SERVICES
 DEPARTMENT