


MAP 7 - REVISED EAST WEST SECTION

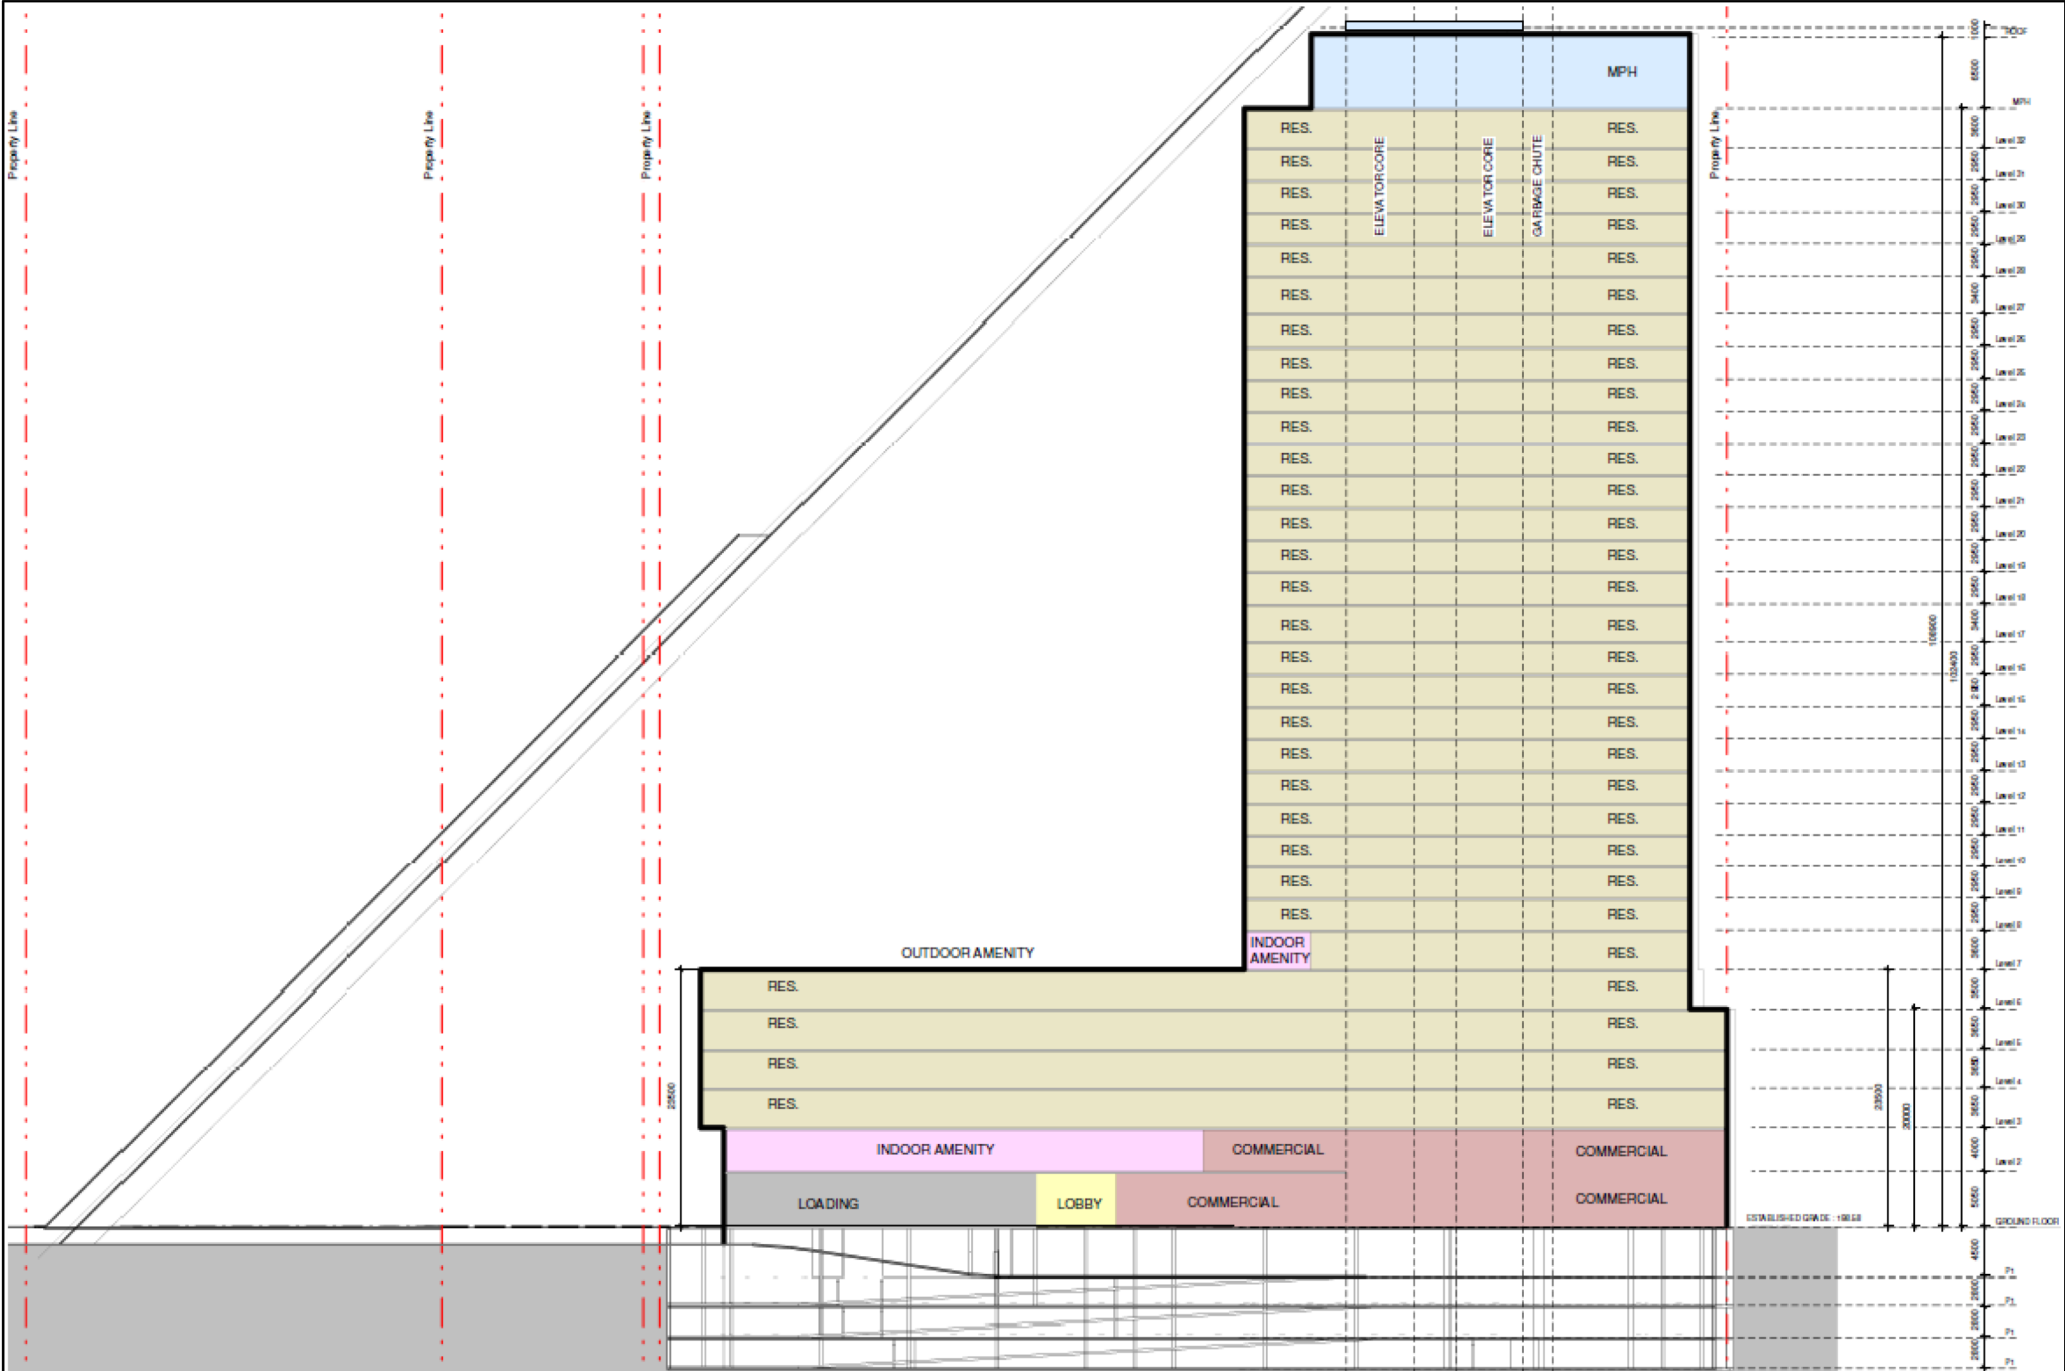

8790 Yonge Street

FT/VC SRCM.24.08

BLOCK 25 File NO. OPA-24-0001 and ZBLA-24-0002

CITY OF RICHMOND HILL
RICHMOND HILL CENTRE AND
ECONOMIC DEVELOPMENT