


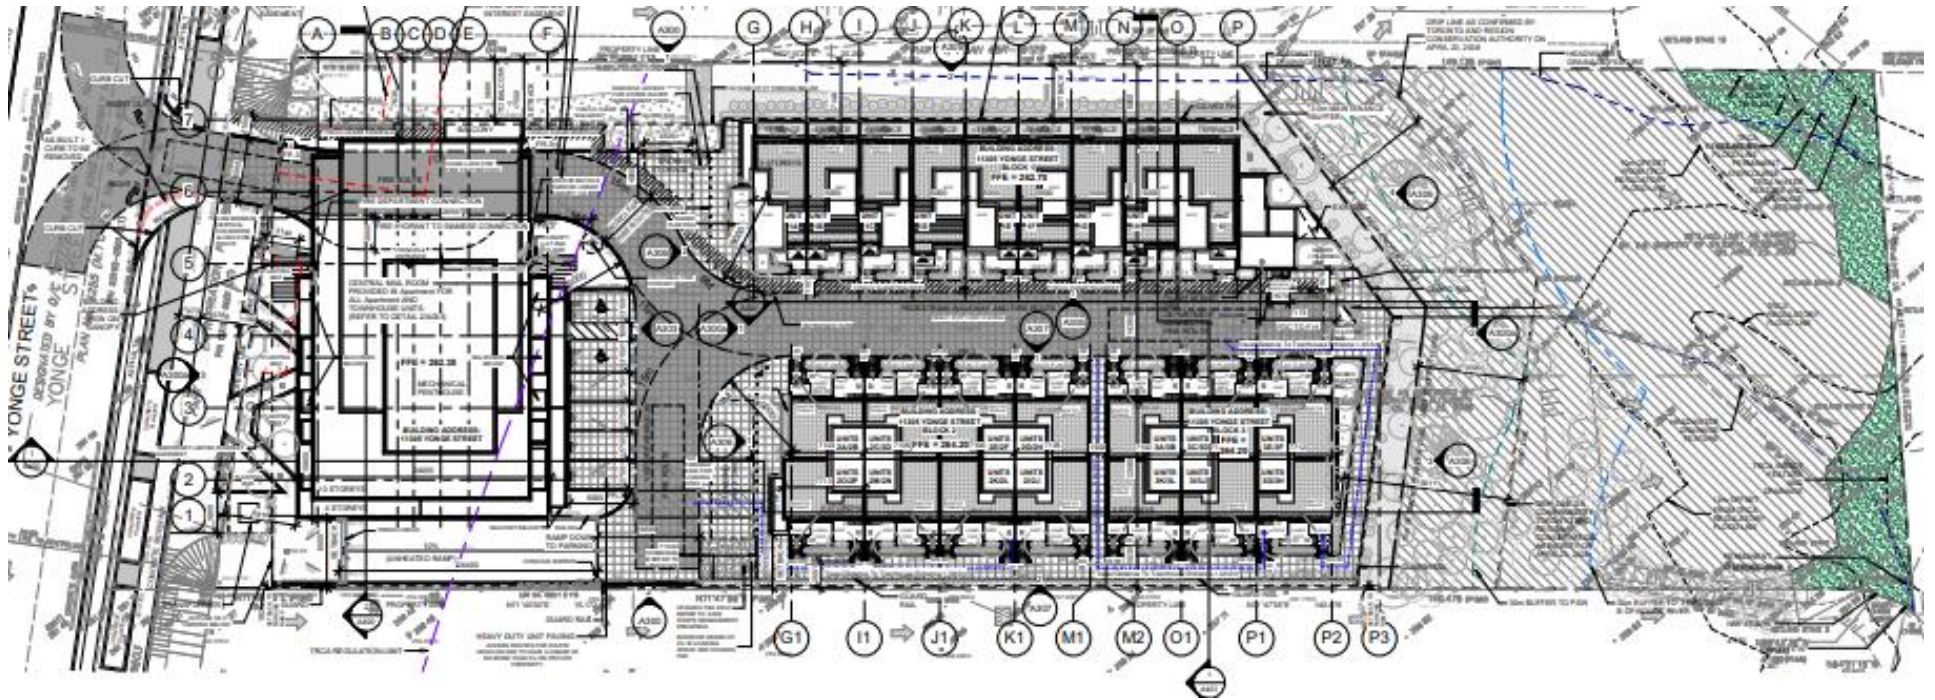

Map 5 Revised Proposed Site Plan (2024)

Address: 11305 Yonge Street

SRPBS.25.004

City Files: D01-17006 and D02-17027