


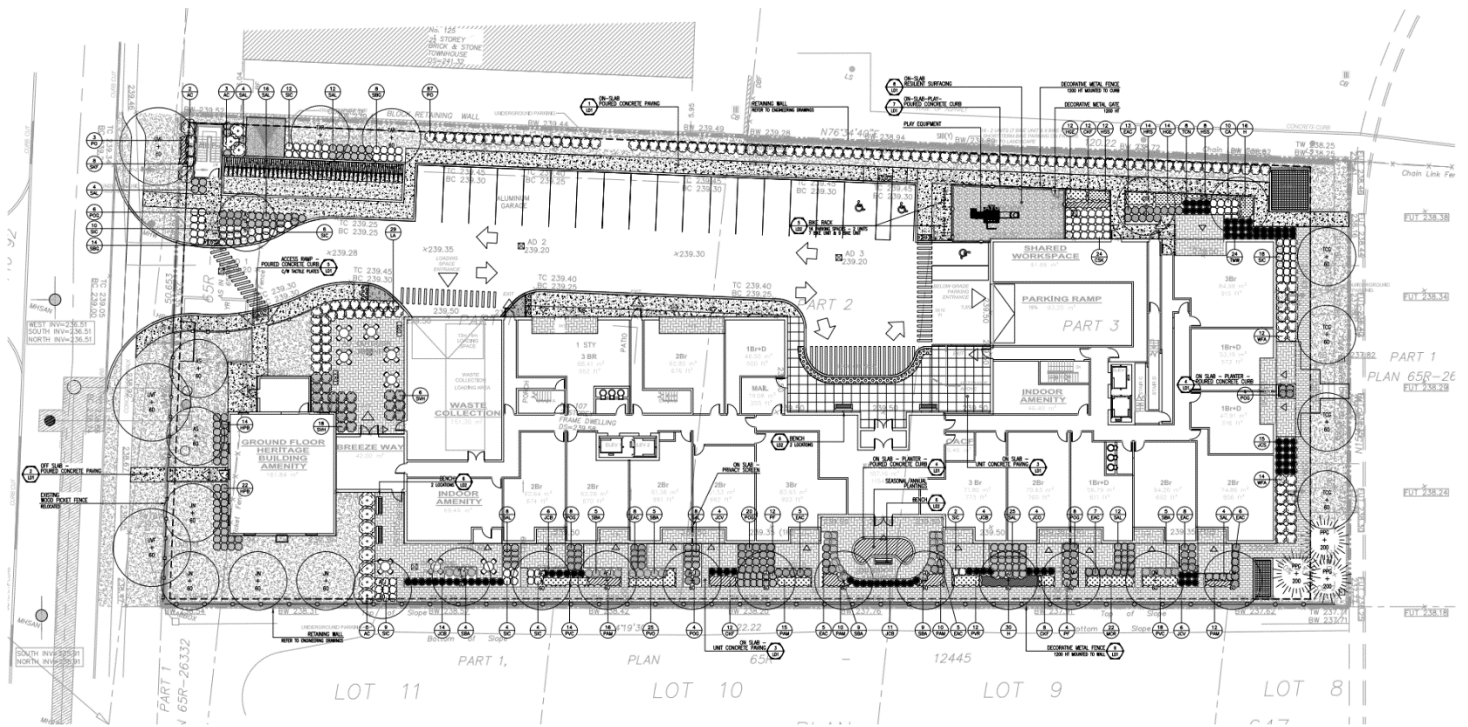

Map 11 Revised Proposed Landscape Plan

Address: 107 Hall Street

SRPBS.25.049

City File: OPA-23-0001 and ZBLA-23-0002