


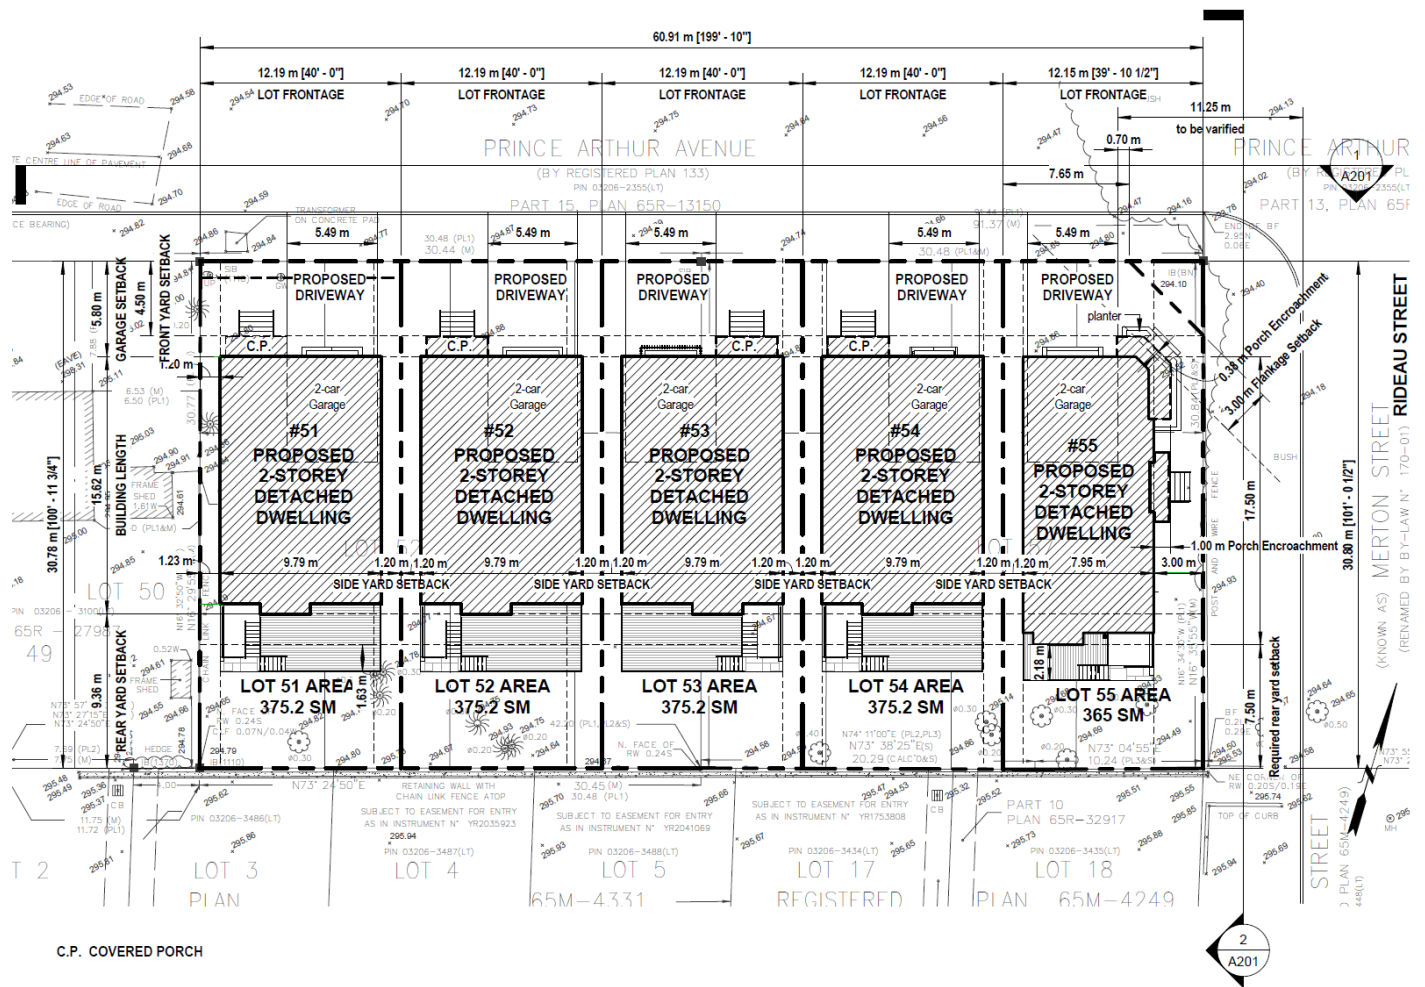

Map 7 Site Plan

Address: 51 Prince Arthur Avenue

SRPBS.25.079

City File: D02-16025 and D03-16008