


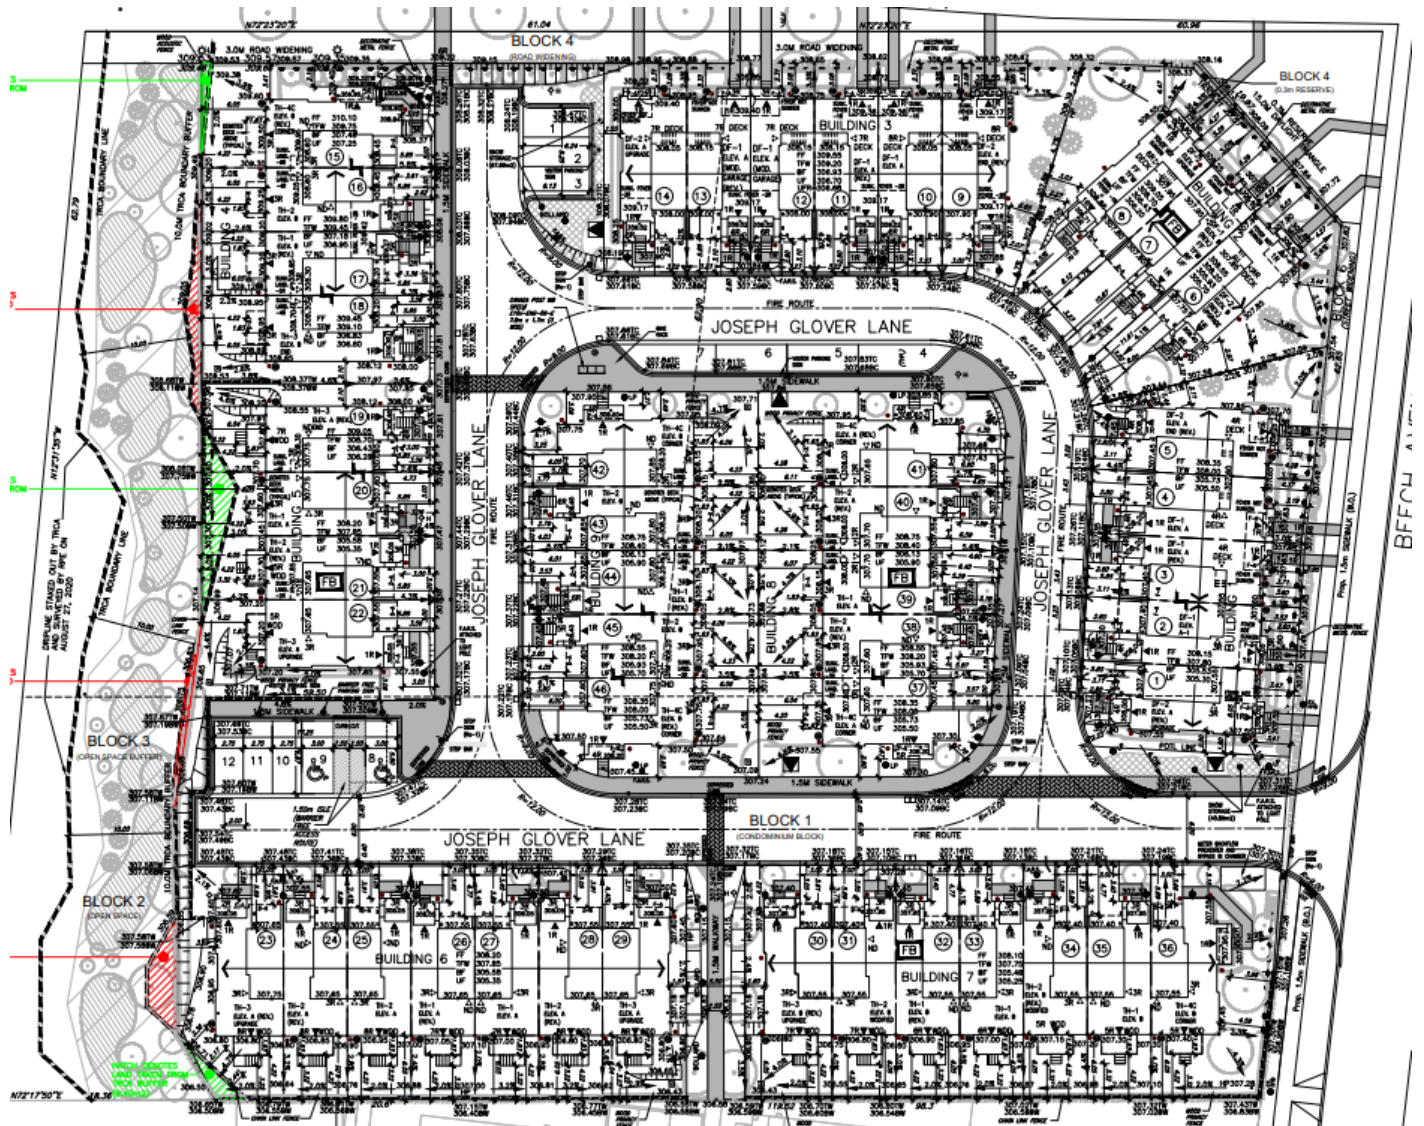

Map 4 Site Plan

Addresses: 48 and 60 Beech Avenue, and 363 Jefferson Sideroad

SRPBS.25.042

City File: D05-20005