


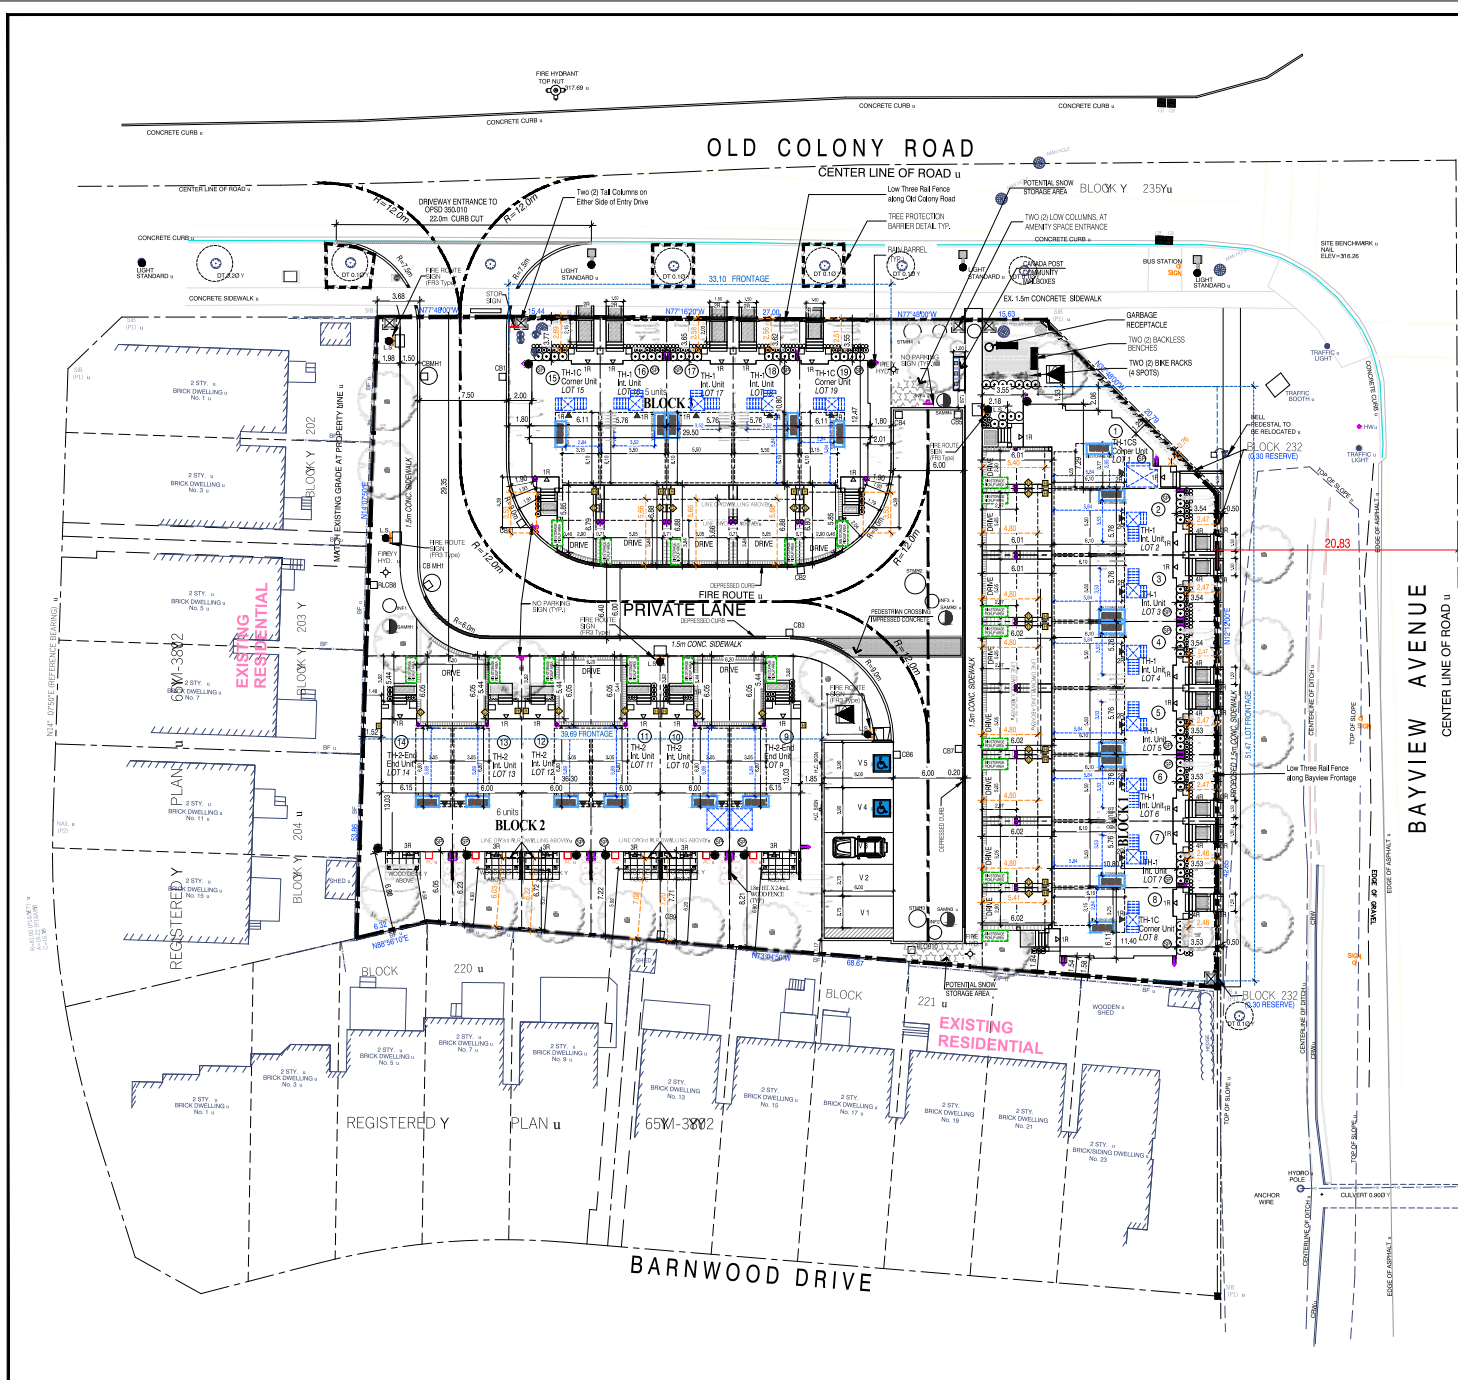

LEGEND

- PROPERTY BOUNDARY LINE
- SANITARY CONNECTION
- WATER CONNECTION
- HYDRO CONNECTION
- DOUBLE CATCH BASIN
- CATCH BASIN
- STREET LIGHT
- HYDRO TRANSFORMER
- CABLE TV PEDESTAL
- BELL PEDESTAL
- ENTRANCE DOOR LOCATION
- GARAGE DOOR LOCATION
- COMMUNITY MANHOLE
- ENGINEERED FILL LOT
- VALVE AND CHAMBER
- SANITARY MANHOLE
- STORM MANHOLE
- W/CONCRETE LINING
- PROPOSED GRADE
- EXISTING GRADE
- PROPOSED SWALE GRADE
- 200mm ROOF DRAIN TO REPLETION TRENCH
- 200mm ROOF DRAIN TO SURFACE (IN SPASH) DRAIN
- FIRE ROUTE SIGN (R/S) TYPE
- NO PARKING SIGN
- PROPOSED BERM
- SWALE DIRECTION
- HYDRO METER
- GAS METER
- SUMP PUMP
- FINISHED FLOOR ELEVATION
- TOP OF FOUNDATION WALL
- FIN. BASEMENT FLOOR ELEVATION
- UNDERSIDE FOOTING ELEVATION
- WASTE DRAIN OUT AREA
- WASTE STORAGE AREA

KEY PLAN
N.T.S.
OLD COLONY RD
STOFFVILLE RD
SUBJECT LANDS

LOT SUMMARY

LOT CATEGORY	ENDS	INTERNAL	CORNER	TOTAL
1. 3760 Sd (R/S 3.47)	0	9	4	13
2. 1810 Sd (R/S 3.47)	0	9	4	13
3. 1810 Sd (R/S 3.47)	0	9	4	13
TOTAL	2	13	4	19

SITE STATISTICS
BLOCK 226
REGISTERED PLAN 65M-3802

TOTAL SITE AREA	3925.70 m ² (0.970 Acres) / 0.392 ha
DENSITY	48.30 UNITS / Hectares / 19.58 UNITS / Acre
LANDSCAPE	3807.12 m ² - 9.68%
DRIVEWAY/ROAD/PARKING/WALKWAY	933.67 m ² - 23.78%
TOTAL UNITS	19 (3 STOREY UNITS)

BLOCK 1	MODEL	LOT #	FRONTAGE (m)	BUILDING HEIGHT (m)	UNIT G.F.A. (m ²)	COVERAGE (m ²)	COVERAGE (m ²)	LOT AREA (m ²)
UNIT No.	TYPE							
1	TH-10	6.00	11.13	185.75	61.59	61.59	47.33	138.49
2	TH-11	5.76	11.13	175.49	61.59	61.59	52.61	117.27
3	TH-11	5.76	11.13	175.49	61.59	61.59	52.61	117.27
TOTAL	TH-10	6.00	11.13	1440.07	495.61	495.61	50.23%	996.60

BLOCK 2	MODEL	LOT #	FRONTAGE (m)	BUILDING HEIGHT (m)	UNIT G.F.A. (m ²)	COVERAGE (m ²)	COVERAGE (m ²)	LOT AREA (m ²)
UNIT No.	TYPE							
1	TH-10	6.00	11.13	185.75	61.59	61.59	47.33	138.49
2	TH-11	5.76	11.13	175.49	61.59	61.59	52.61	117.27
3	TH-11	5.76	11.13	175.49	61.59	61.59	52.61	117.27
TOTAL	TH-10	6.00	11.13	1440.07	495.61	495.61	50.23%	996.60

BLOCK 3	MODEL	LOT #	FRONTAGE (m)	BUILDING HEIGHT (m)	UNIT G.F.A. (m ²)	COVERAGE (m ²)	COVERAGE (m ²)	LOT AREA (m ²)
UNIT No.	TYPE							
1	TH-10	6.00	11.13	185.75	61.59	61.59	47.33	138.49
2	TH-11	5.76	11.13	175.49	61.59	61.59	52.61	117.27
3	TH-11	5.76	11.13	175.49	61.59	61.59	52.61	117.27
TOTAL	TH-10	6.00	11.13	1440.07	495.61	495.61	50.23%	996.60

BLOCK 4	MODEL	LOT #	FRONTAGE (m)	BUILDING HEIGHT (m)	UNIT G.F.A. (m ²)	COVERAGE (m ²)	COVERAGE (m ²)	LOT AREA (m ²)
UNIT No.	TYPE							
1	TH-10	6.00	11.13	185.75	61.59	61.59	47.33	138.49
2	TH-11	5.76	11.13	175.49	61.59	61.59	52.61	117.27
3	TH-11	5.76	11.13	175.49	61.59	61.59	52.61	117.27
TOTAL	TH-10	6.00	11.13	1440.07	495.61	495.61	50.23%	996.60

BLOCK 5	MODEL	LOT #	FRONTAGE (m)	BUILDING HEIGHT (m)	UNIT G.F.A. (m ²)	COVERAGE (m ²)	COVERAGE (m ²)	LOT AREA (m ²)
UNIT No.	TYPE							
1	TH-10	6.00	11.13	185.75	61.59	61.59	47.33	138.49
2	TH-11	5.76	11.13	175.49	61.59	61.59	52.61	117.27
3	TH-11	5.76	11.13	175.49	61.59	61.59	52.61	117.27
TOTAL	TH-10	6.00	11.13	1440.07	495.61	495.61	50.23%	996.60

BLOCK 6	MODEL	LOT #	FRONTAGE (m)	BUILDING HEIGHT (m)	UNIT G.F.A. (m ²)	COVERAGE (m ²)	COVERAGE (m ²)	LOT AREA (m ²)
UNIT No.	TYPE							
1	TH-10	6.00	11.13	185.75	61.59	61.59	47.33	138.49
2	TH-11	5.76	11.13	175.49	61.59	61.59	52.61	117.27
3	TH-11	5.76	11.13	175.49	61.59	61.59	52.61	117.27
4	TH-11	5.76	11.13	175.49	61.59	61.59	52.61	117.27
5	TH-11	5.76	11.13	175.49	61.59	61.59	52.61	117.27
6	TH-11	5.76	11.13	175.49	61.59	61.59	52.61	117.27
7	TH-11	5.76	11.13	175.49	61.59	61.59	52.61	117.27
8	TH-11	5.76	11.13	175.49	61.59	61.59	52.61	117.27
9	TH-11	5.76	11.13	175.49	61.59	61.59	52.61	117.27
10	TH-11	5.76	11.13	175.49	61.59	61.59	52.61	117.27
11	TH-11	5.76	11.13	1				