


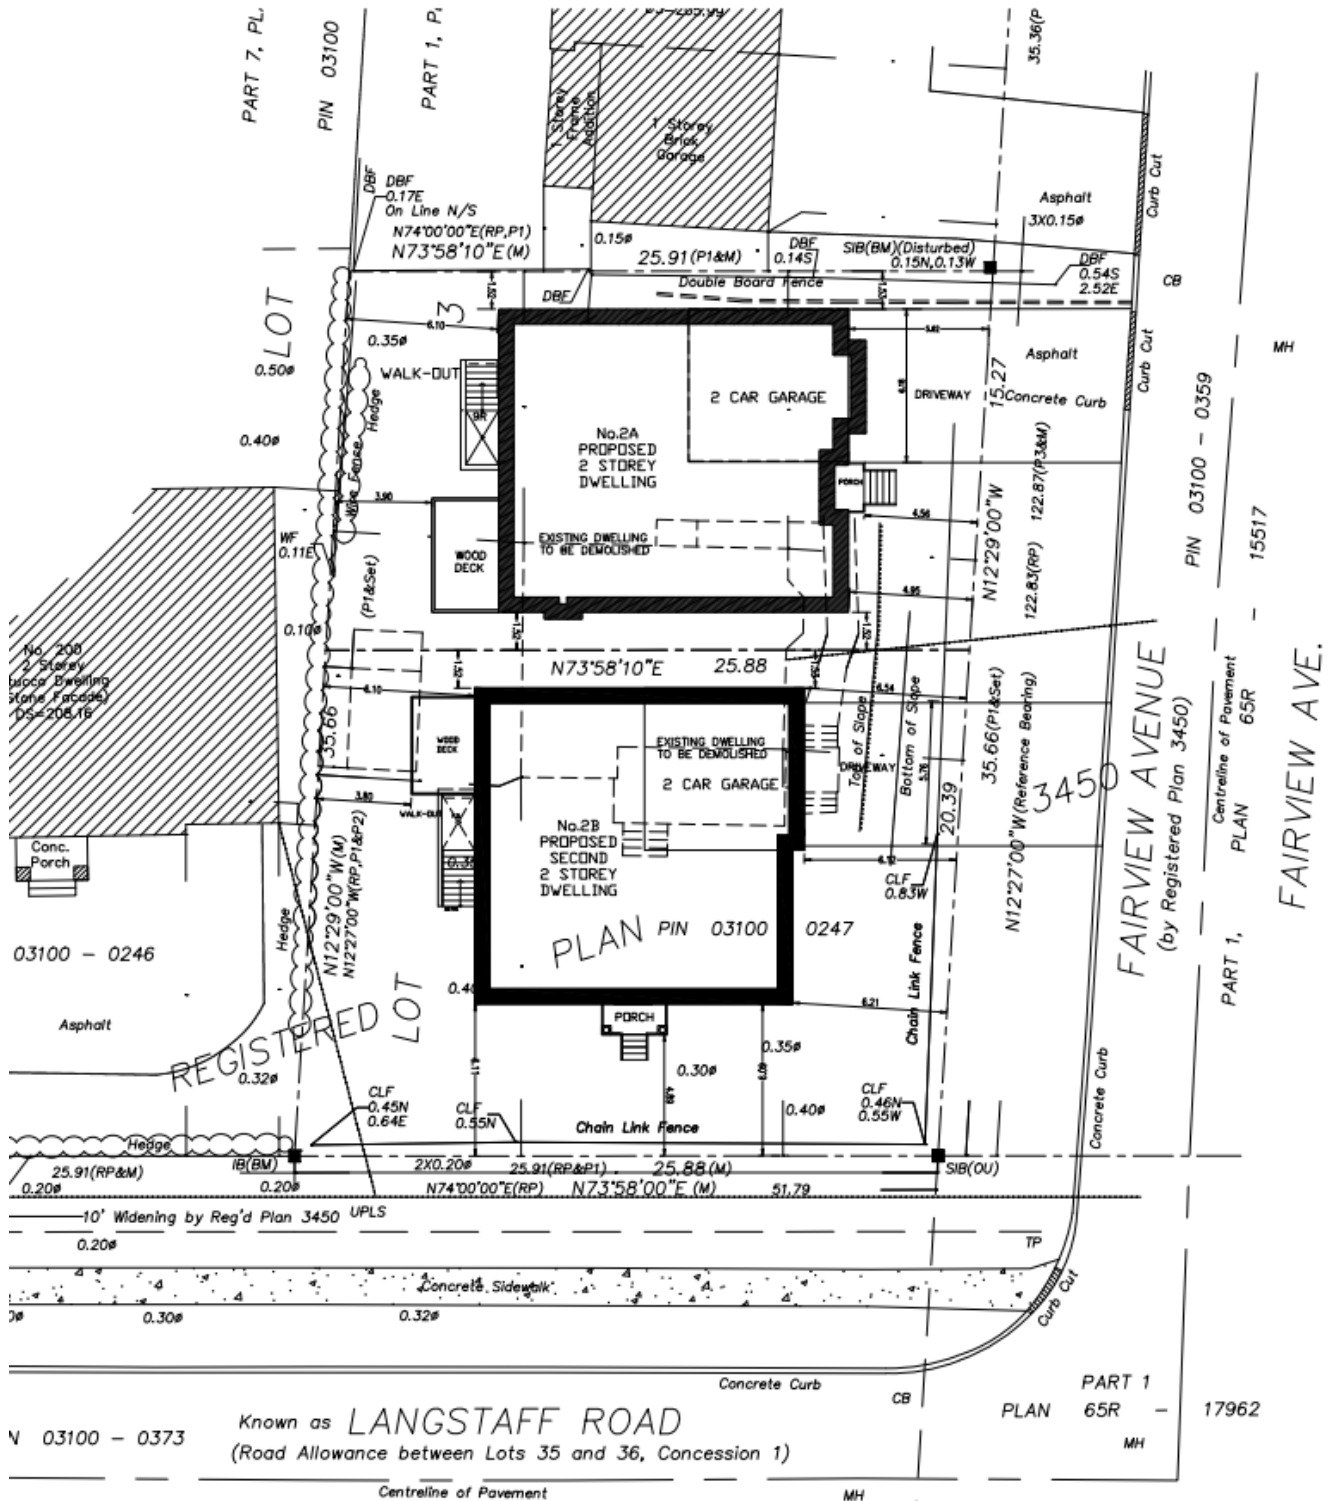

Map 5 Site Plan

Address: 2 Fairview Avenue

SRPBS.25.076

City File: ZBLA-25-0010