



**SOUTH ELEVATION**

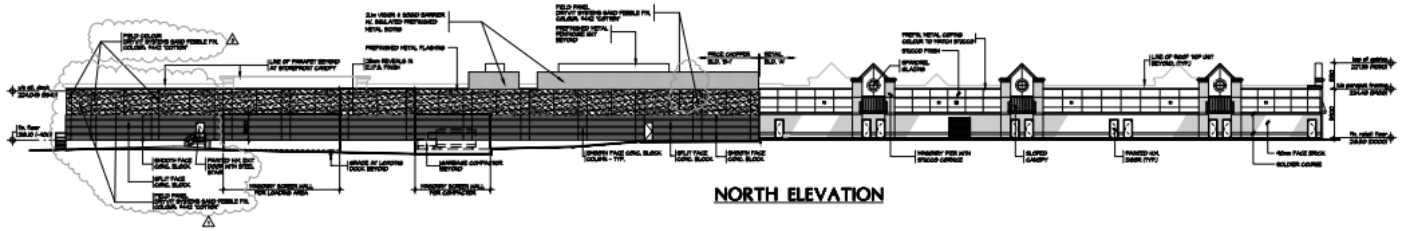

**NORTH ELEVATION**



**WEST ELEVATION**

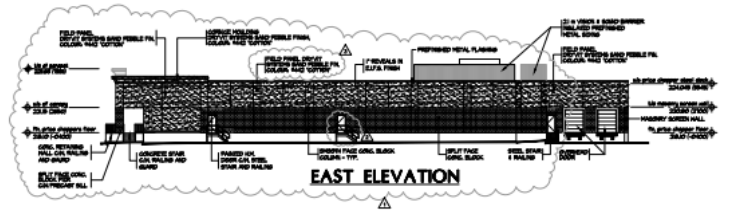

**EAST ELEVATION**

**Map 6 Proposed Elevations**  
**Address: 1430 Mackenzie Drive East**  
**SRPBS.25.084**  
**City File: ZBLA-25-0008**