


MAP 2 - SITE PLAN

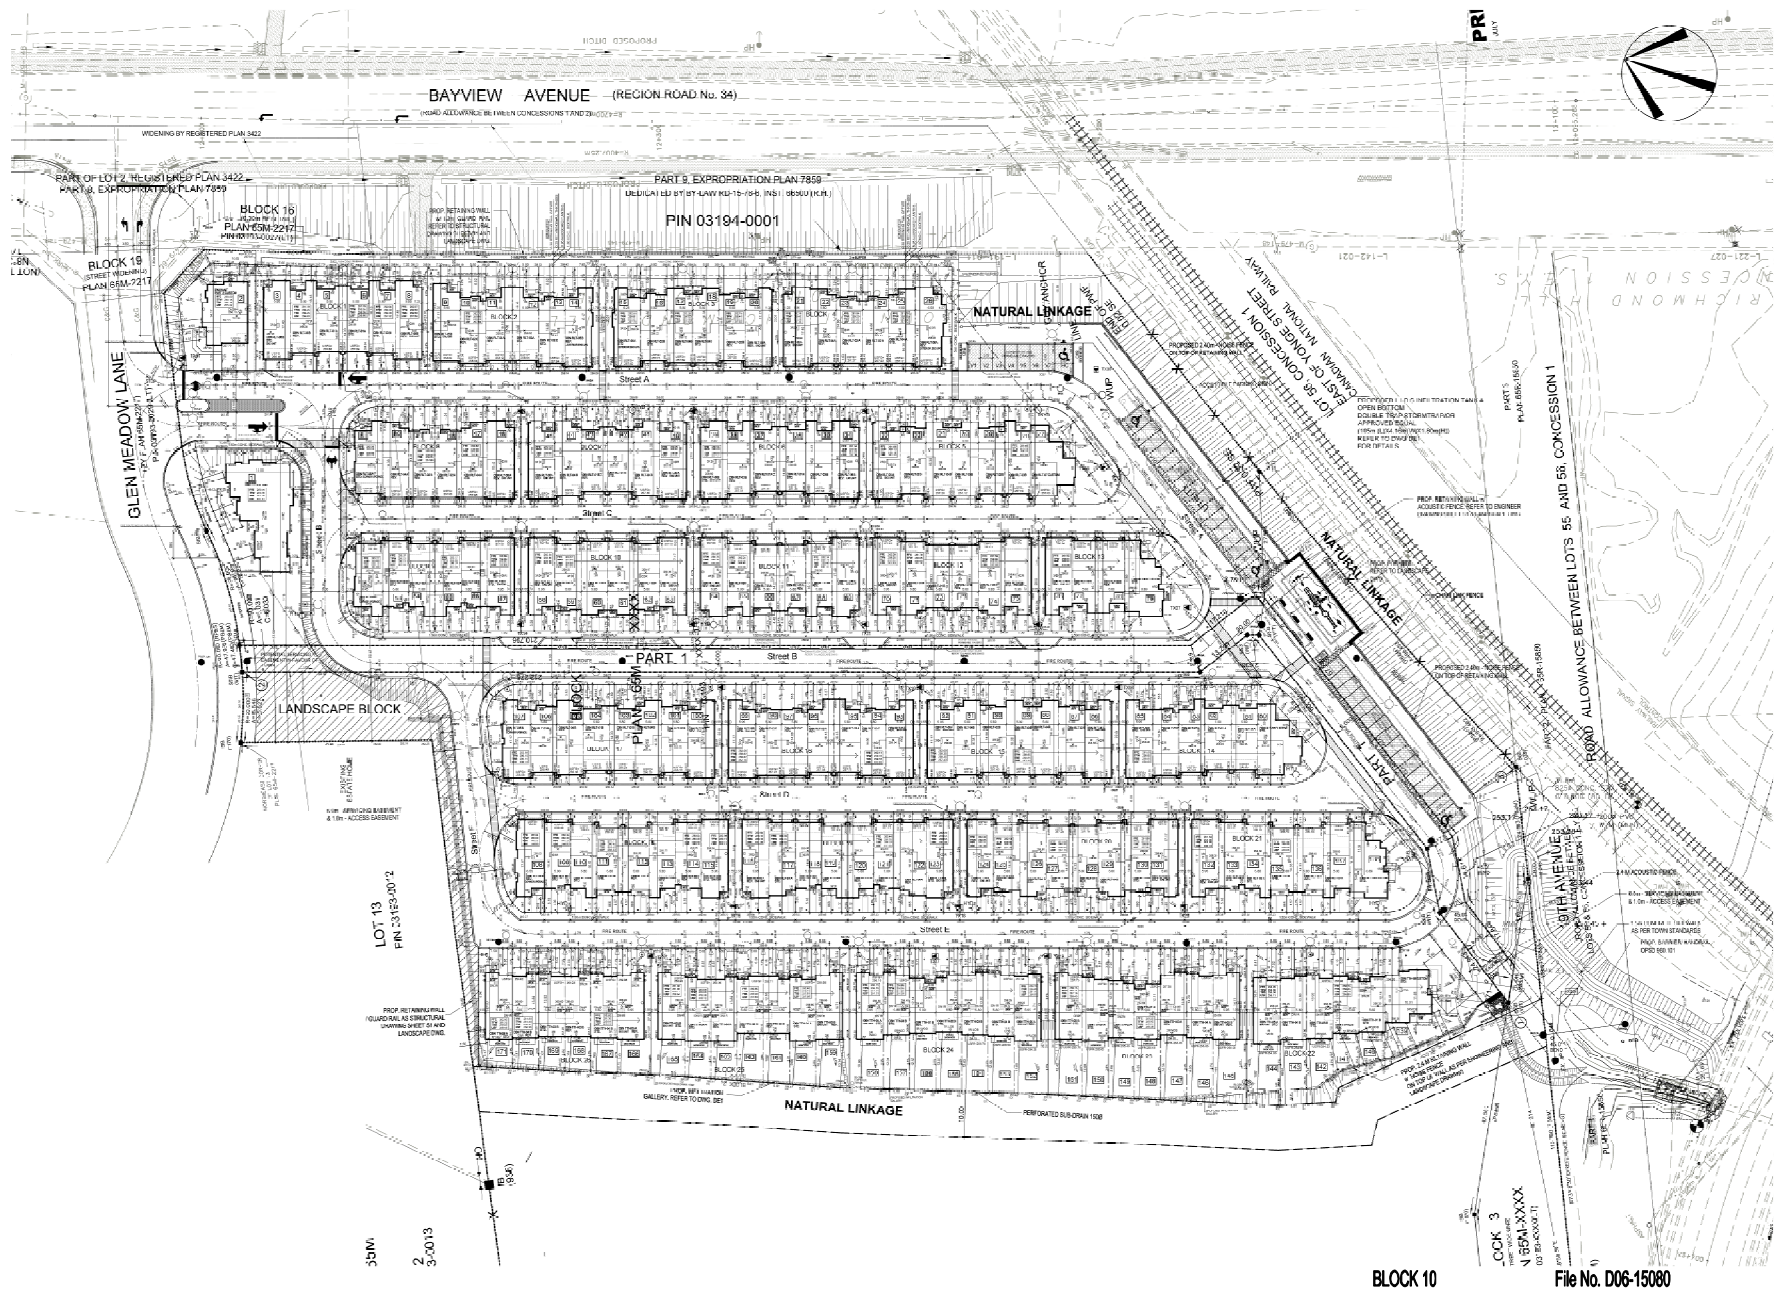

BLOCK 10

File No. D06-15080

**TOWN OF RICHMOND HILL
PLANNING AND REGULATORY
SERVICES DEPARTMENT**

SC/HL SRPRS.18.046