

MAP 9 - PROPOSED ELEVATIONS - STREET TOWNHOUSE UNITS - Block 3


**STATEVIEW HOMES
(KING ROAD & PARKER AVE.)**

RICHMOND HILL

6.0m 3 STOREY STREET FACING TOWNHOUSE


*COLOURS ARE SUBJECT TO MANUFACTURER AVAILABILITY AND MAY BE SUBSTITUTED TO EQUIVALENT SUPPLIER OR COLOUR WITHIN SAME COLOUR PALETTE

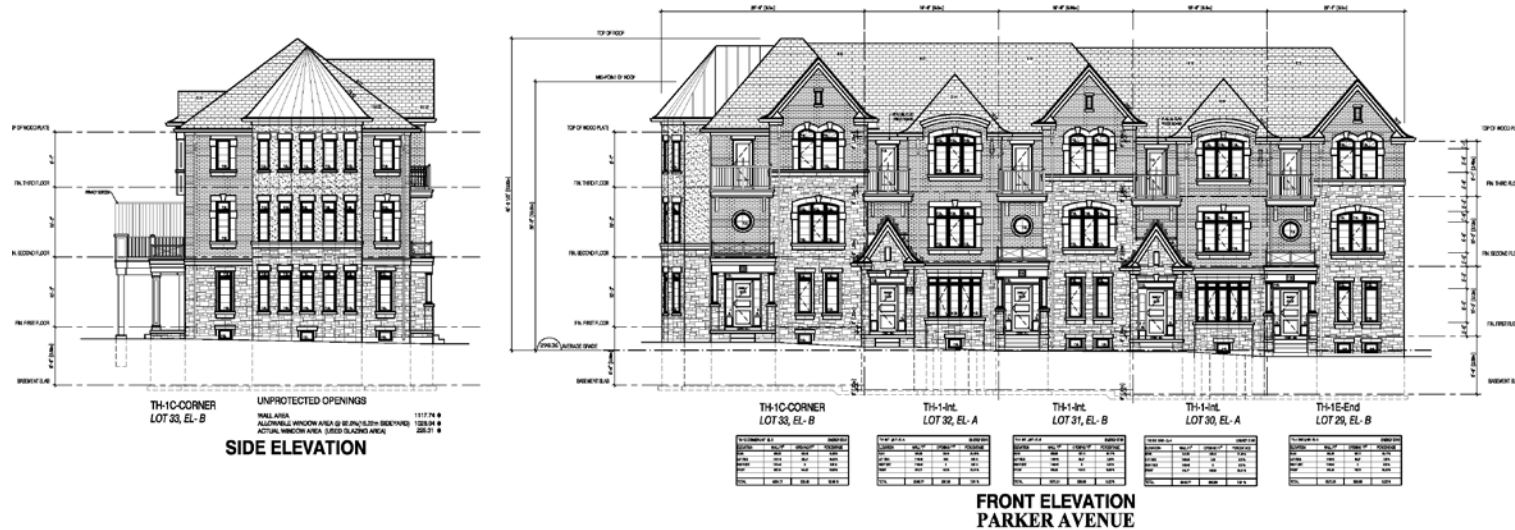

BLOCK 01

FILE NOS. D01-15002 D02-15010,
D03-15001, D05-16009, D06-15028

**TOWN OF RICHMOND HILL
PLANNING AND REGULATORY
SERVICES DEPARTMENT**

PC/SS SRPRS.18.070